



67 South Shore Road
Nantucket, MA 02554

MAP/PARCEL: 80 / 304
ZONING: LUG2

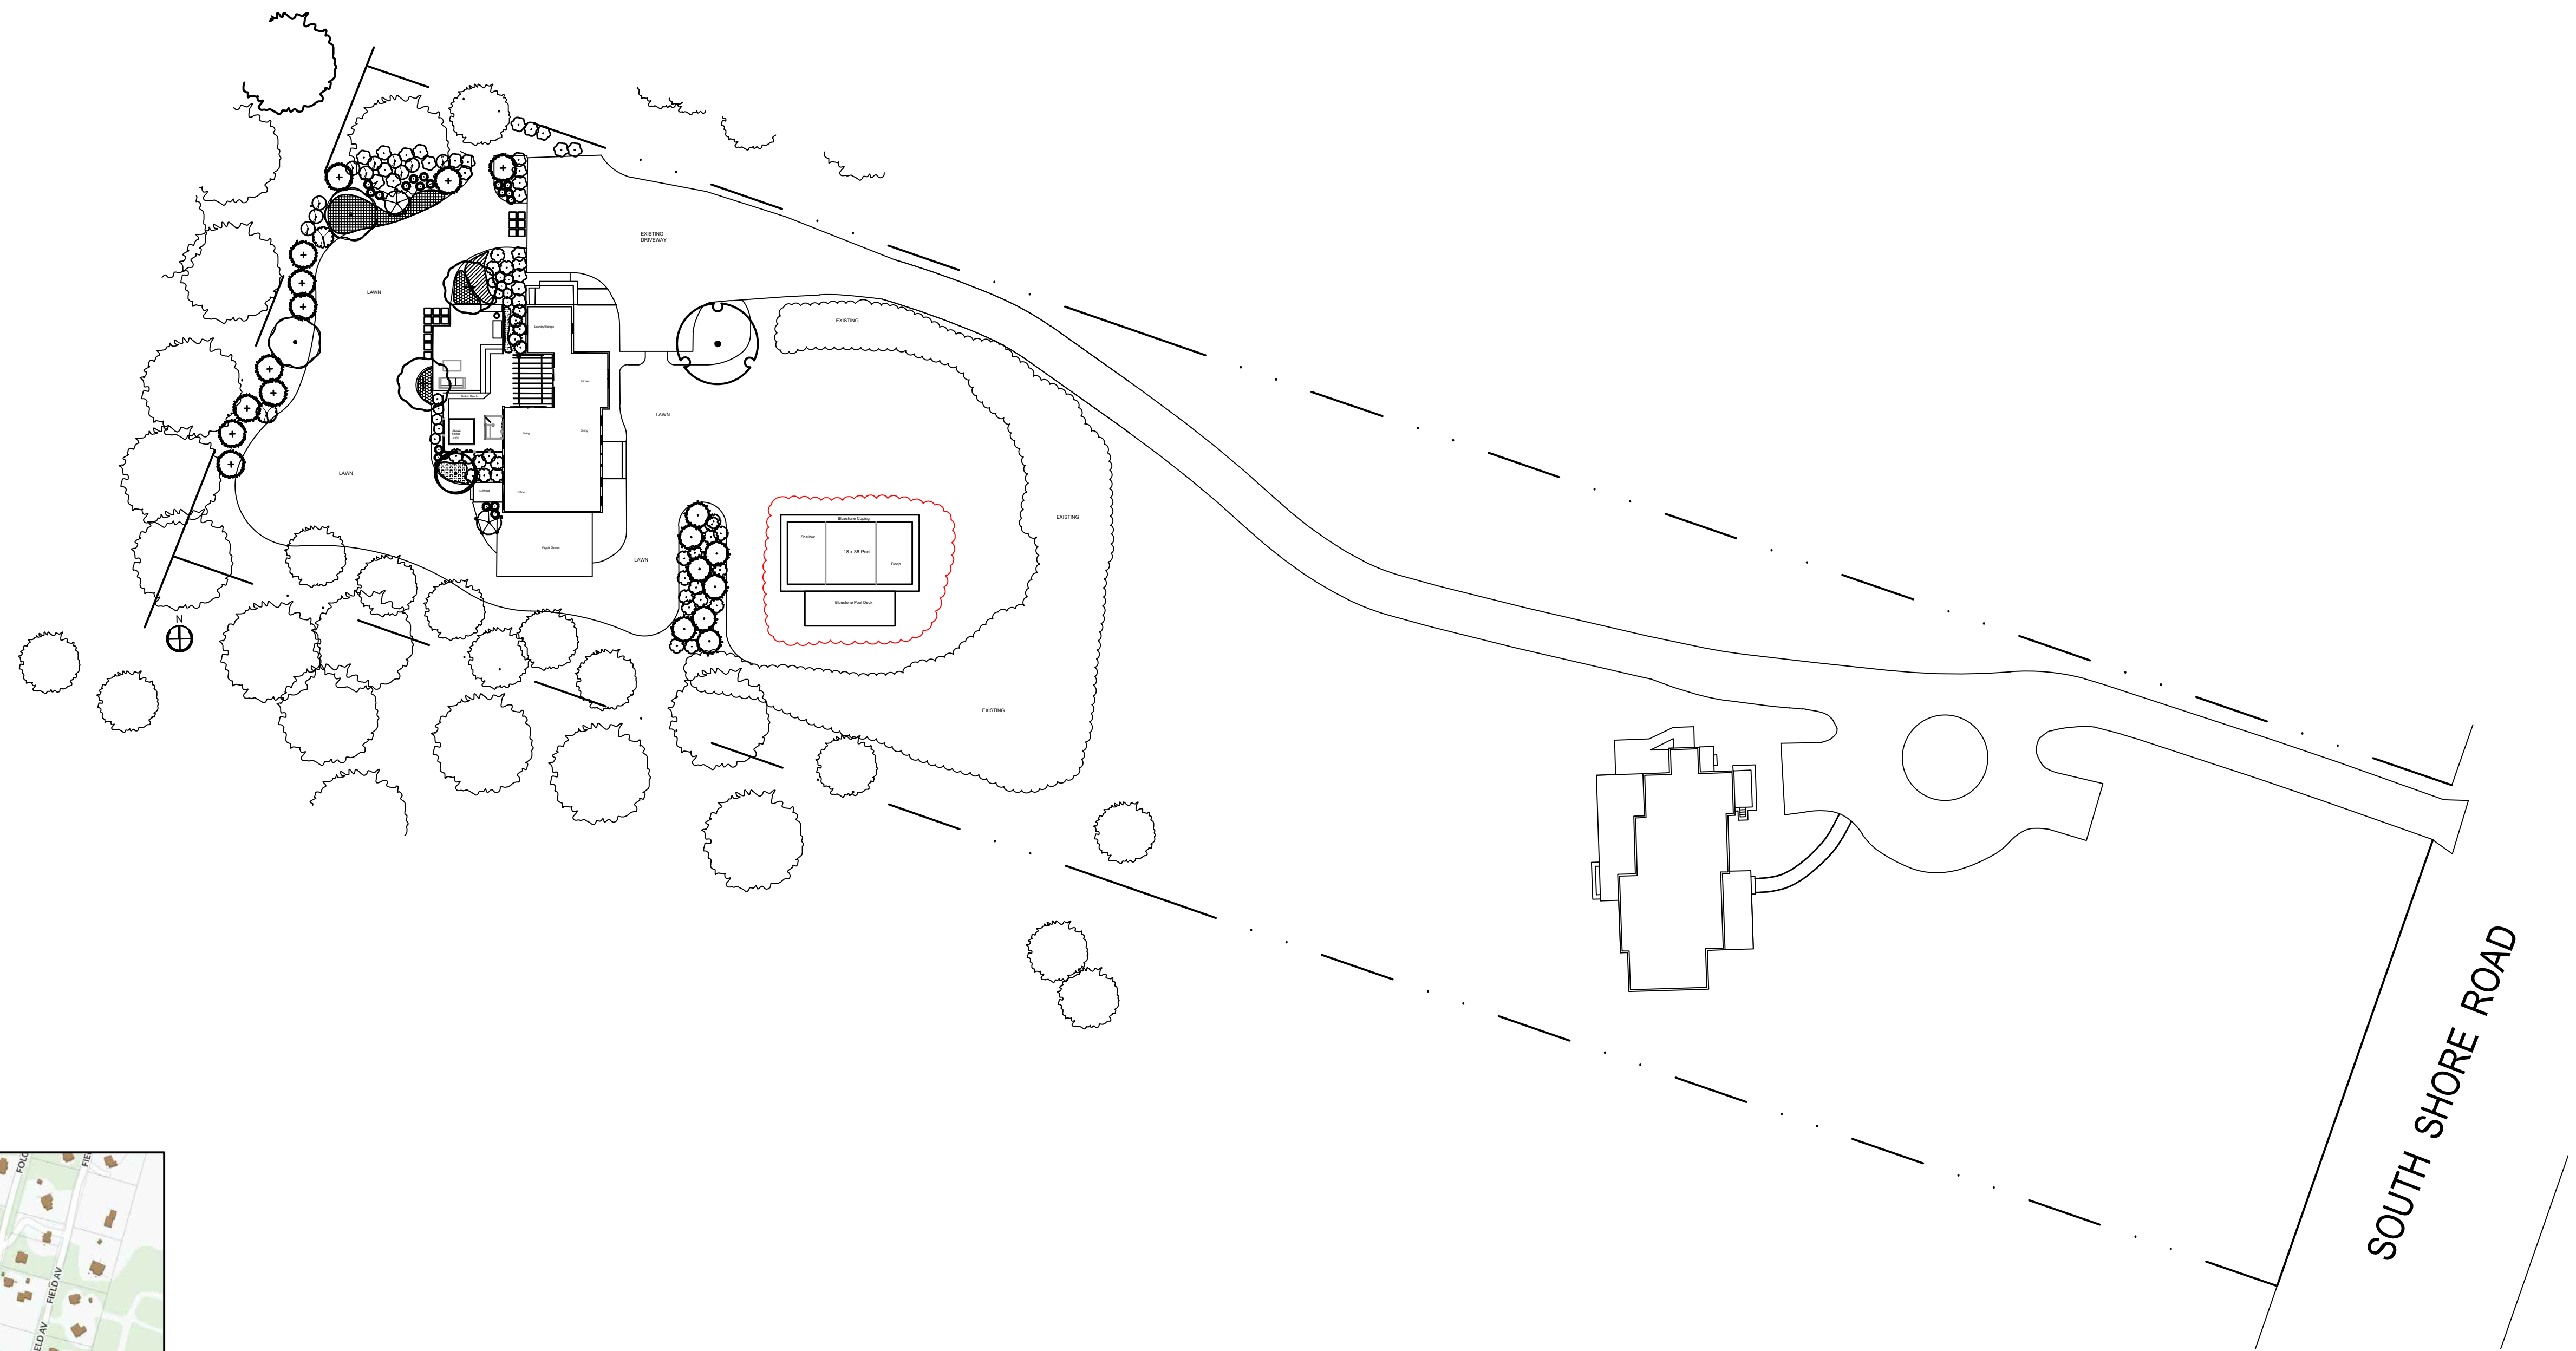

SOUTH SHORE ROAD

SITE PLAN
SCALE: 1" = 30'

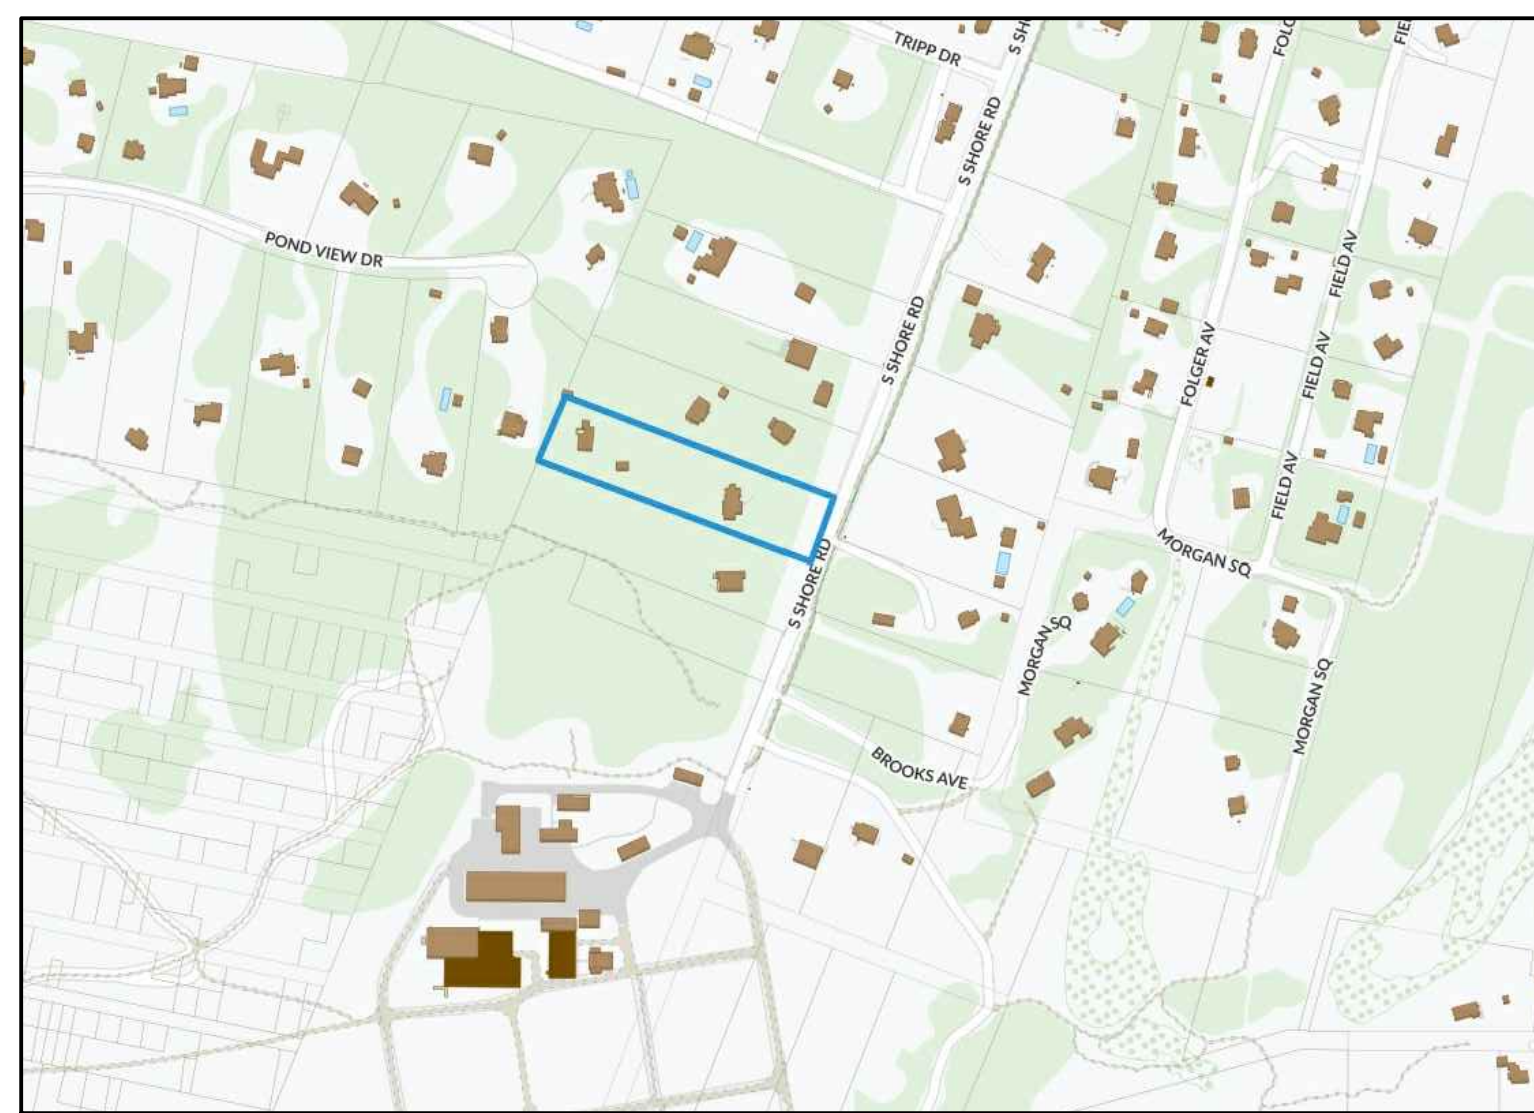

LOCUS MAP N.T.S.

