

Application to the HISTORIC DISTRICT COMMISSION, Nantucket, Massachusetts, for a

CERTIFICATE OF APPROPRIATENESS

for structural work.

All blanks must be filled in using BLUE OR BLACK INK (no pencil) or marked N/A.

NOTE: It is strongly recommended that the applicant be familiar with the HDC guidelines, Building with Nantucket in Mind, prior to submittal of application. Please see other side for submittal requirements. Incomplete applications will not be reviewed by the HDC.

This is a contractual agreement and must be filled out in ink. An application is hereby made for issuance of a Certificate of Appropriateness under Chapter 395 of the Acts and Resolves of Mass., 1970, for proposed work as described herein and on plans, drawings and photographs accompanying this application and made a part hereof by reference.

The certificate is valid for three years from date of issuance. No structure may differ from the approved application. Violation may impede issuance of Certificate of Occupancy.

PROPERTY DESCRIPTION

TAX MAP N^o: T3.4.1 PARCEL N^o: 26.3
Street & Number of Proposed Work: 22 CLIFTON STREET
Owner of record: GARRET & EMILY OVERLOCK
Mailing Address: 200 EAST 71st ST. APT 10B
NEW YORK, NY 10021
Contact Phone #: _____ E-mail: _____

AGENT INFORMATION (if applicable)

Name: BENTLEY & CHURCHILL ARCHITECTS
Mailing Address: P.O. BOX 196
SUSCONSET, MA 02564
Contact Phone #: 512.468.5940 E-mail: echurchillarch@gmail.com

FOR OFFICE USE ONLY
Date application received: _____ Fee Paid: \$ _____
Must be acted on by: _____
Extended to: _____
Approved: _____ Disapproved: _____
Chairman: _____
Member: _____
Member: _____
Member: _____
Member: _____
Notes - Comments - Restrictions - Conditions

DESCRIPTION OF WORK TO BE PERFORMED

See reverse for required documentation.

New Dwelling Addition Garage Driveway/Apron Commercial Historical Renovation Deck/Patio Steps Shed
 Color Change Fence Gate Landscaping Move Building Demolition Revisions to previous Cert. No. _____
 Pool (Zoning District _____) Roof Other _____
Size of Structure or Addition: Length: _____ Sq. Footage 1st floor: _____ Decks/Patio: Size: 17' x 35' 1st floor 2nd floor
Width: _____ Sq. Footage 2nd floor: _____ Size: _____ 1st floor 2nd floor
Sq. Footage 3rd floor: _____

Difference between existing grade and proposed finish grade: North SAME South SAME East SAME West SAME
Height of ridge above final finish grade: North _____ South _____ East _____ West _____

Additional Remarks

Historic Name: _____
Original Date: _____ (describe)
Original Builder: _____
Is there an HDC survey form for this building attached? Yes N/A
REVISIONS* 1. East Elevation
2. South Elevation
3. West Elevation
4. North Elevation

*Cloud on drawings and submit photographs of existing elevations.

DETAIL OF WORK TO BE PERFORMED

Foundation: Height Exposed _____ Block Block Parged Brick (type) _____ Poured Concrete Piers
Masonry Chimney: Block Parged Brick (type) _____ Other _____
Roof Pitch: Main Mass _____/12 Secondary Mass _____/12 Dormer _____/12 Other _____
Roofing material: Asphalt: 3-Tab Architectural
 Wood (Type: Red Cedar, White Cedar, Shakes, etc.) _____
Skylights (flat only): Manufacturer _____ Rough Opening _____ Size _____ Location _____
Manufacturer _____ Rough Opening _____ Size _____ Location _____
Gutters: Wood Aluminum Copper Leaders (material) _____
Leaders (material and size): _____
Sidewall: White cedar shingles _____ Clapboard (exposure: _____ inches) Front Side
 Other _____
Trim: A. Wood Pine Redwood Cedar Other _____
B. Treatment Paint Natural to weather Other _____
C. Dimensions: Fascia _____ Rake _____ Soffit (Overhang) _____ Corner boards _____ Frieze _____
Window Casing _____ Door Frame _____ Columns/Posts: Round _____ Square _____
Windows*: Double Hung Casement All Wood Other _____
 True Divided Lights(muntins), single pane SDL's (Simulated Divided Lights) Manufacturer _____
Doors* (type and material): TDL SDL Front _____ Rear _____ Side _____
Garage Door(s): Type APPEN: BEL. BLOCK Material _____
Hardscape materials: Driveways NATIVE PEA GRAVEL Walkways BLUESTONE STEP STONE Walls _____
* Note: Complete door and window schedules are required.
PATIO: BLUESTONE SET IN GRASS @ GRADE

COLORS

Sidewall _____ Clapboard (if applicable) _____ Roof _____
Trim _____ Sash _____ Doors _____
Deck _____ Foundation _____ Fence _____ Shutters _____

* Attach manufacturer's color samples if color is not from HDC approval list.

I hereby authorize the agent named above to act on my behalf to make changes in the specifications or the plans contained in this application in order to bring the application into compliance with the HDC guidelines. I hereby agree to abide by and comply with the terms and conditions of this application. I hereby agree that the submission of any revisions to this application will initiate a new sixty-day review period.


Date 2.2.2021 Signature of owner of record [Signature] AG AGENT FOR OVERLOCK Signed under penalties of perjury



WEST ELEVATION
SCALE 1/4" : 1'-0"




SOUTH ELEVATION
SCALE 1/4" : 1'-0"

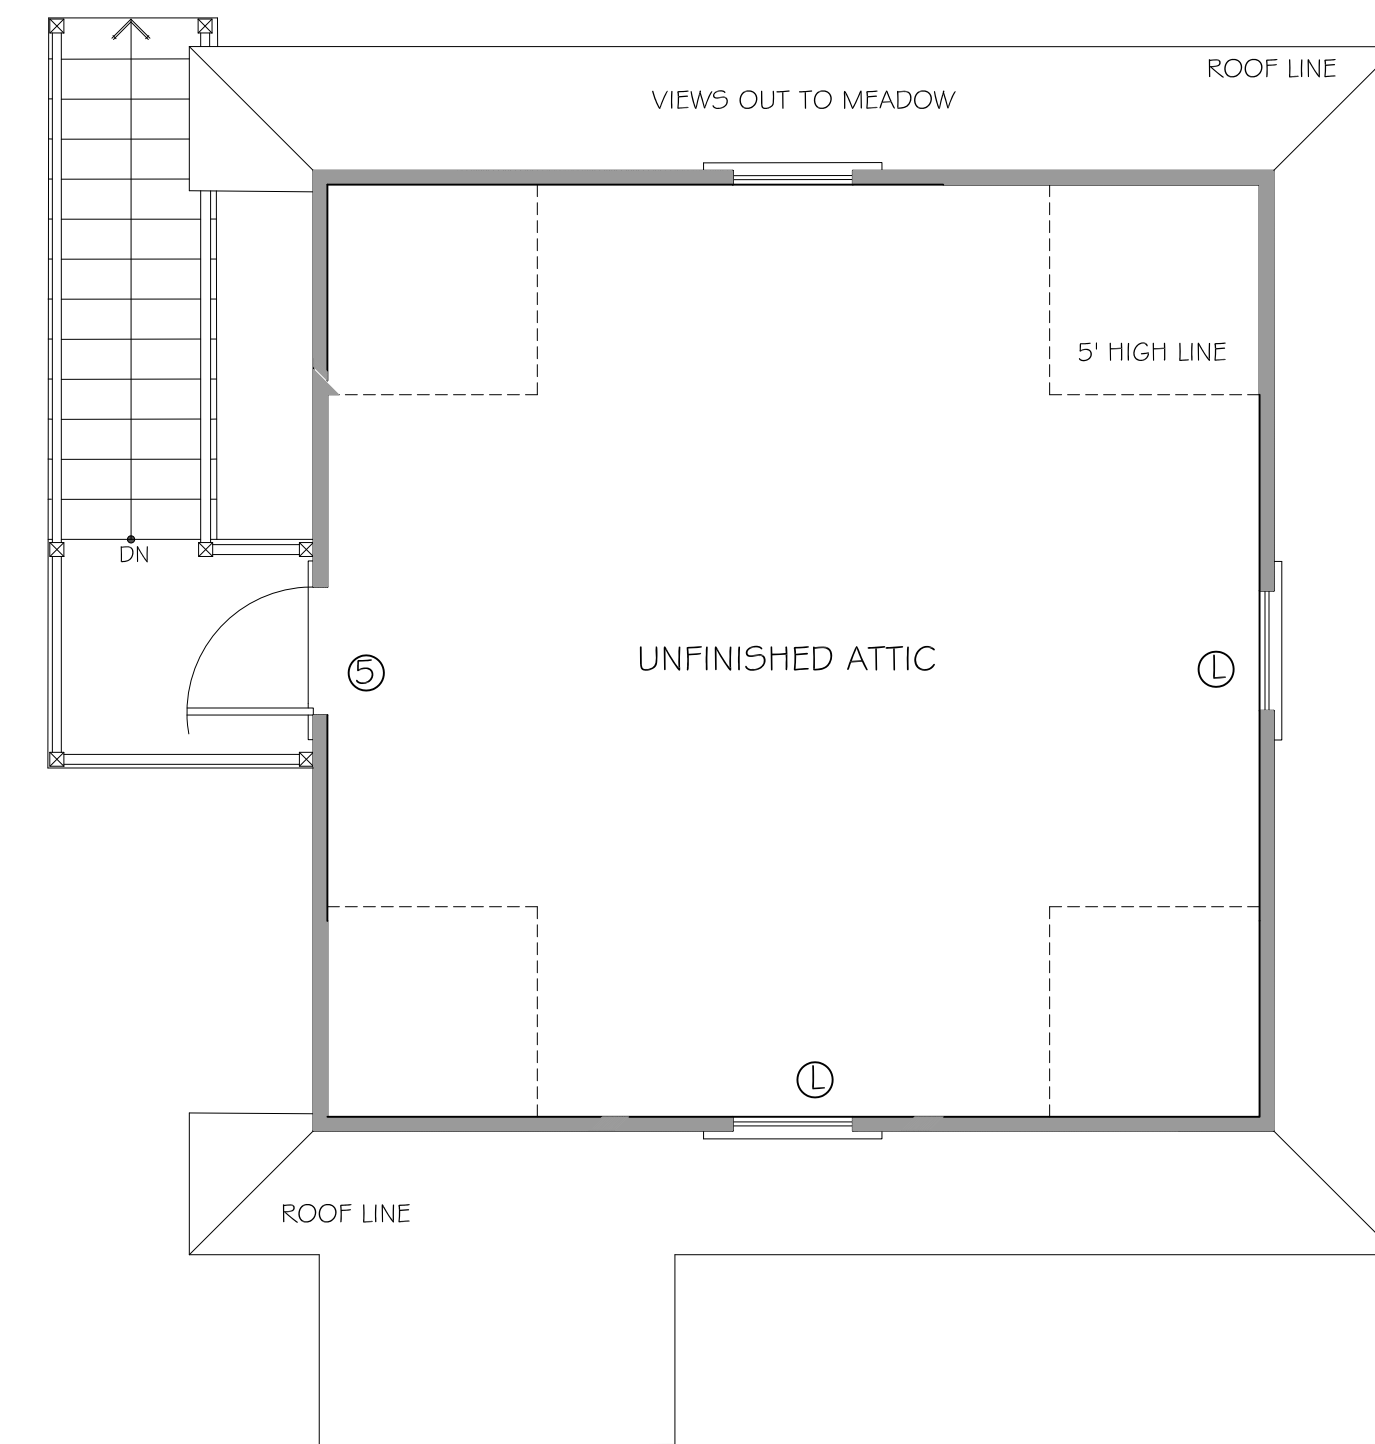


ATTIC PLAN
SCALE 1/4" : 1'-0"



NORTH ELEVATION
SCALE 1/4" : 1'-0"

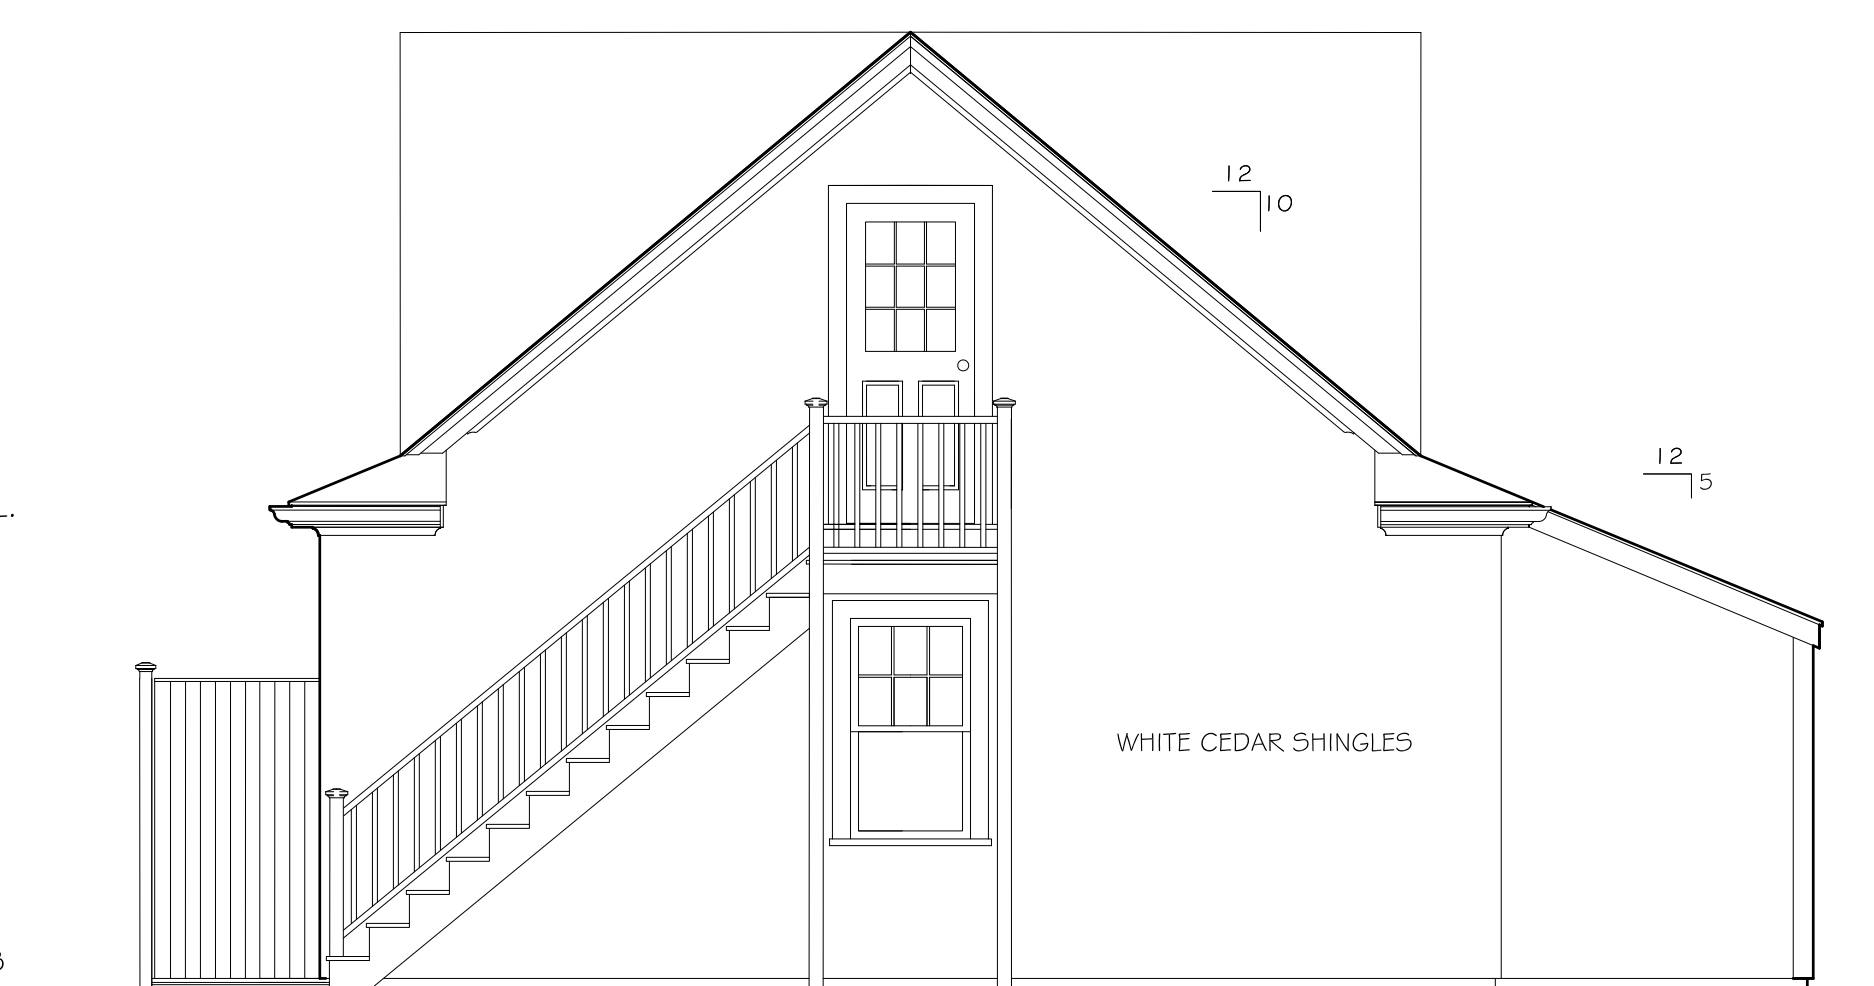

EAST ELEVATION
SCALE 1/4" : 1'-0"

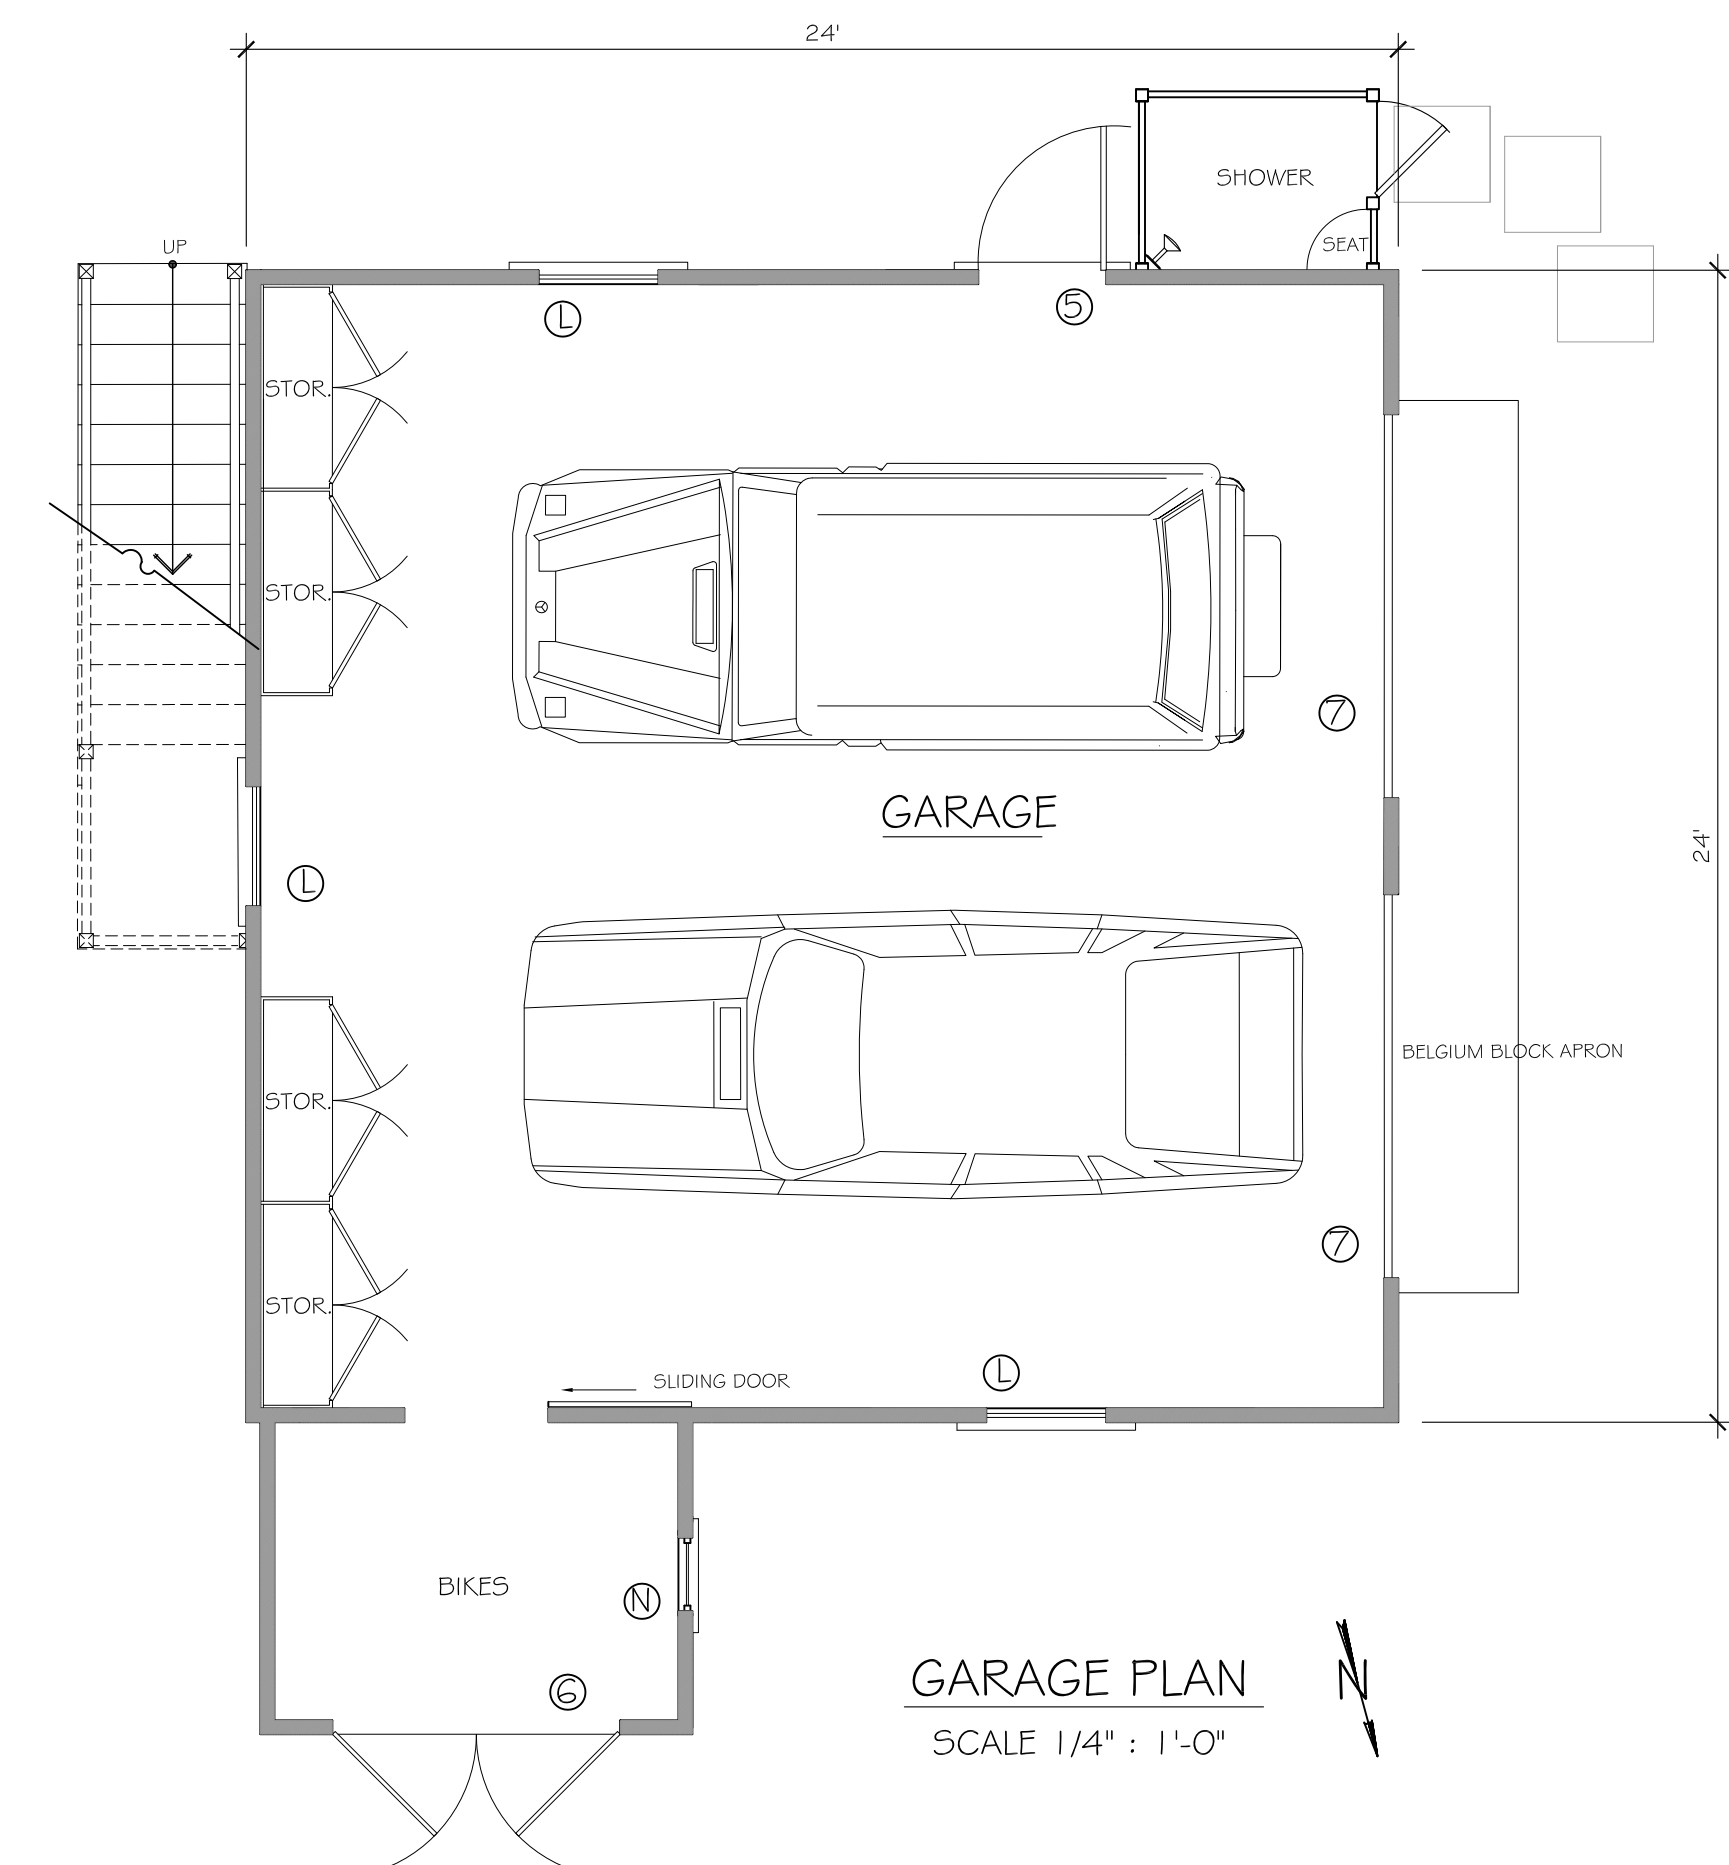

GARAGE PLAN
SCALE 1/4" : 1'-0"

DRAWN:
11-10-20
REVISED:
2-1-21

BENTLEY & CHURCHILL, ARCHITECTS
POST OFFICE BOX 196
SIASCONSET, MASSACHUSETTS 02564 512 468 5940

OVERLOOK RESIDENCE
22 CLIFTON STREET,
SIASCONSET, MA

SHEET
1
OF 1