



Drawing: H:\2967-04\DWG\CURRENT\LA\OUTR DMC Layout Title

Plotted by: TDDUW On this date: Fri, 2008 March 28 - 8:38am

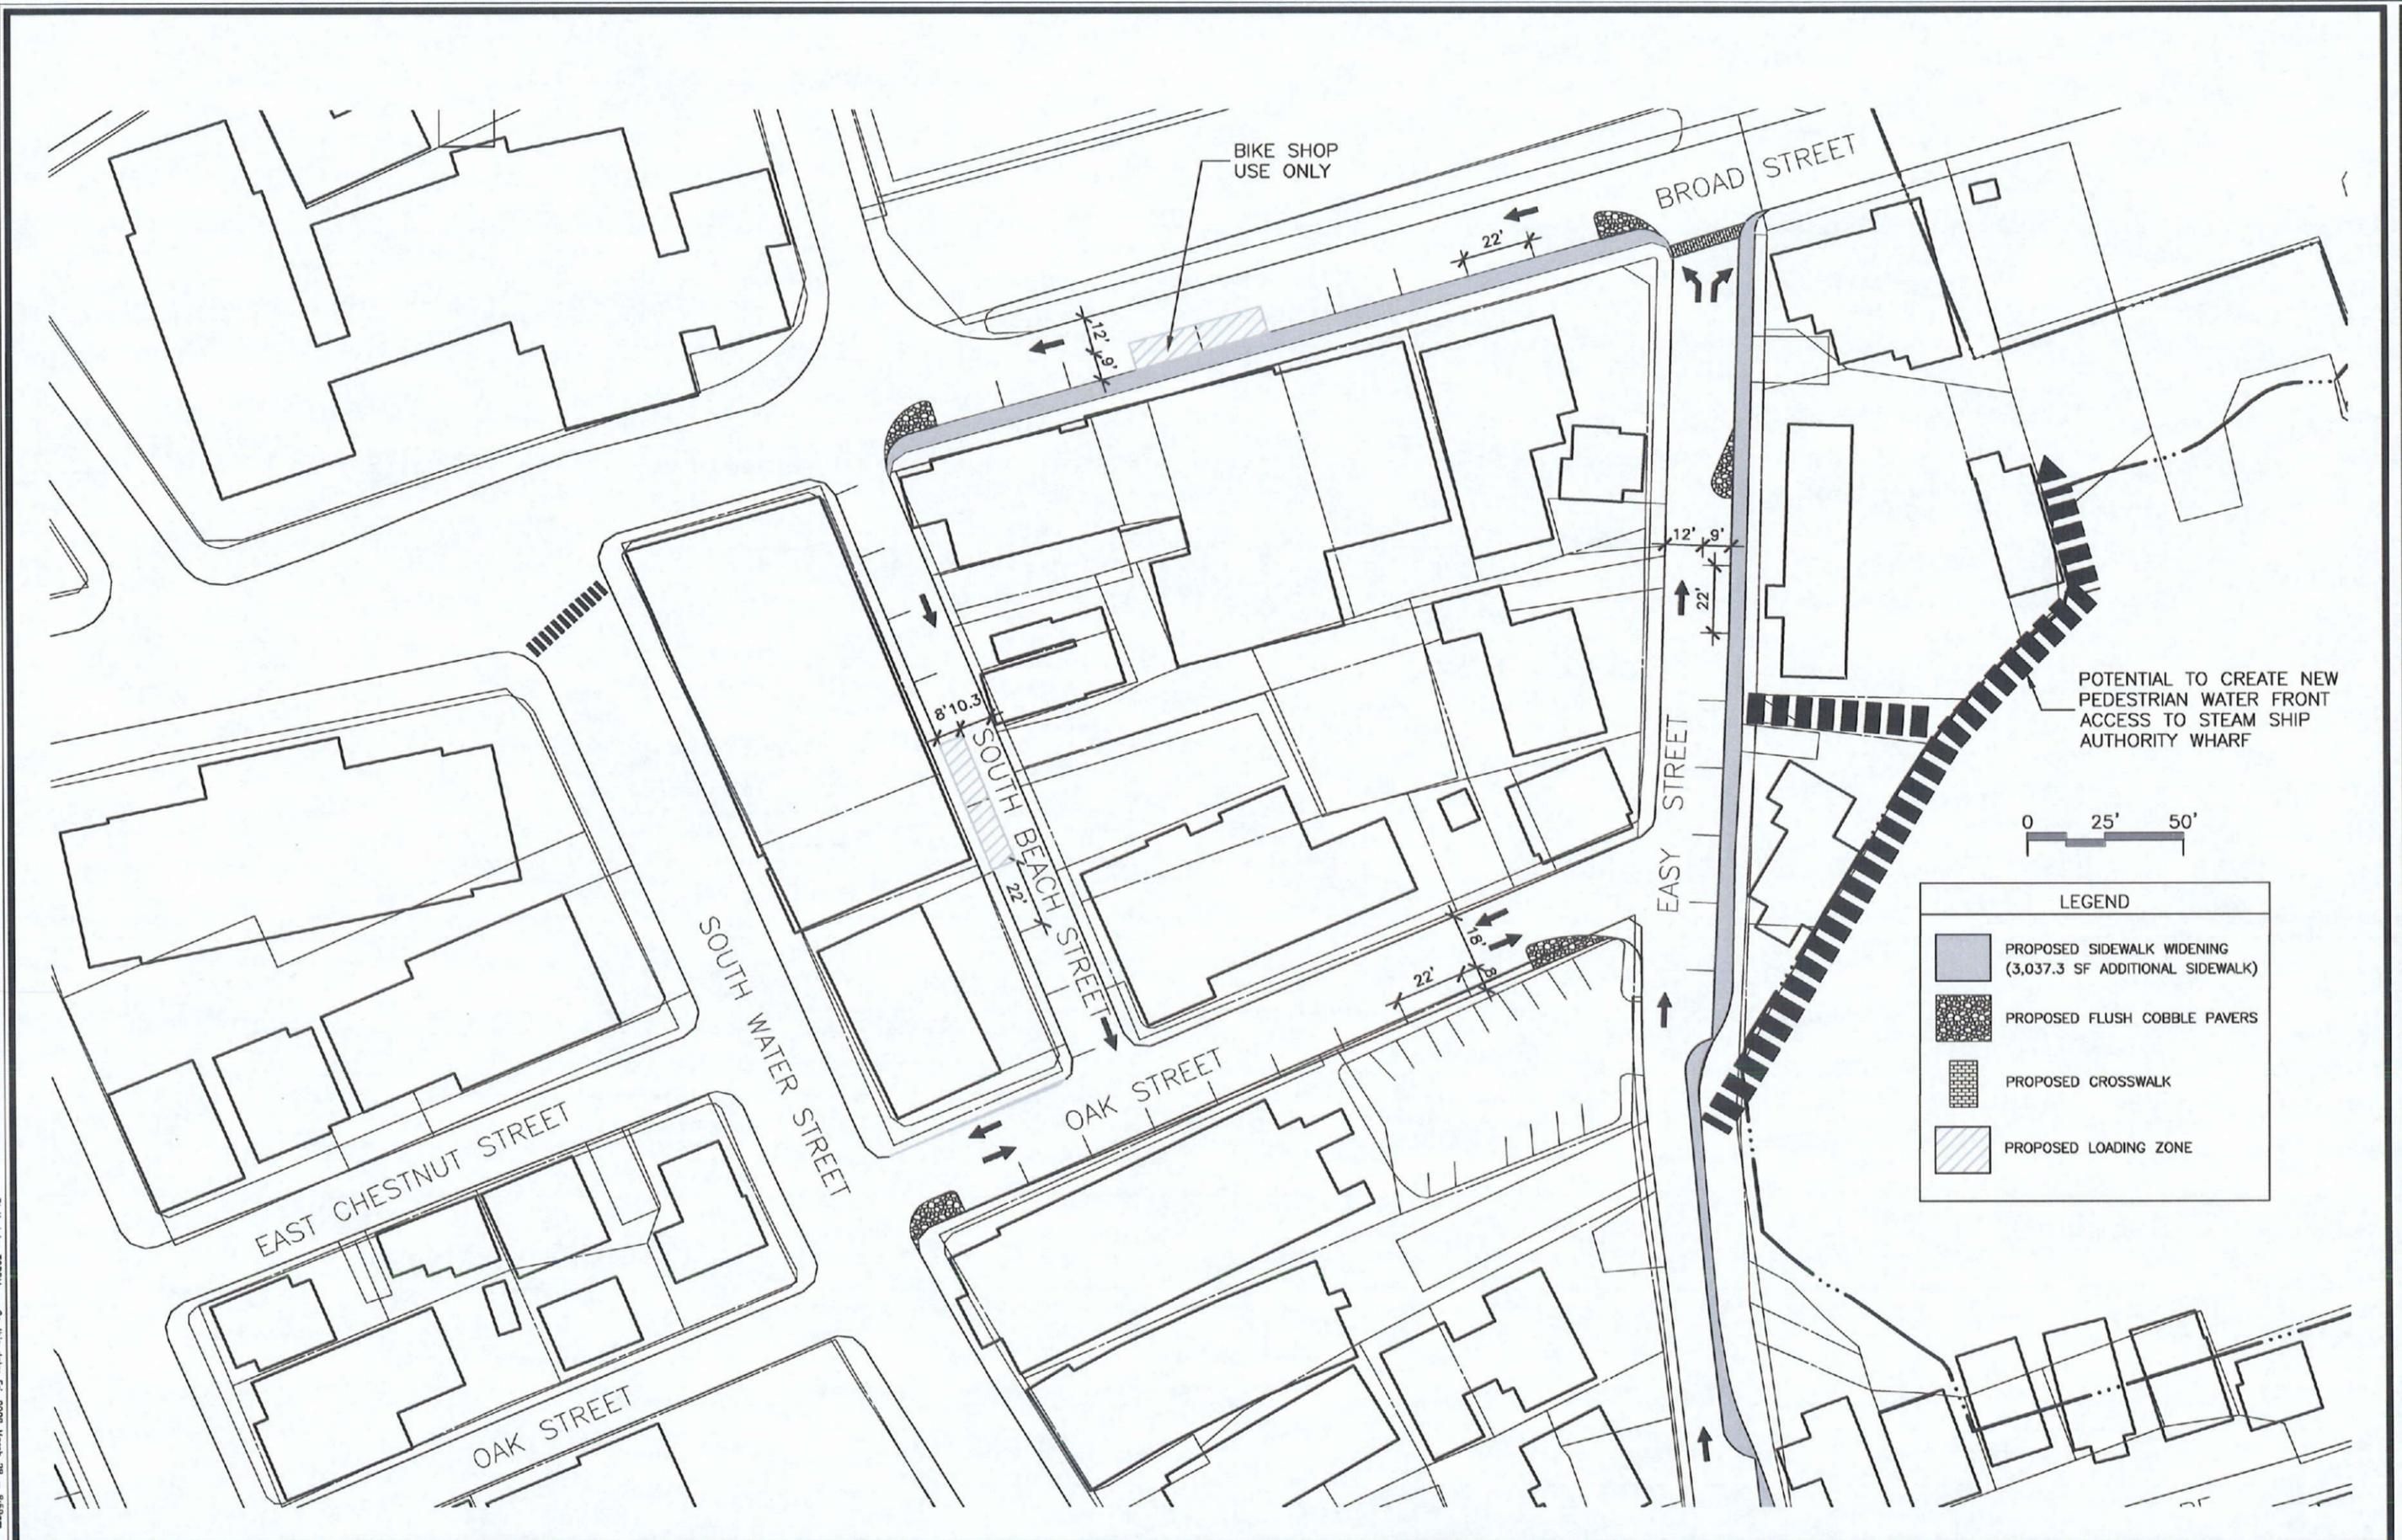

LEGEND

- PROPOSED SIDEWALK WIDENING
(3,037.3 SF ADDITIONAL SIDEWALK)
- PROPOSED FLUSH COBBLE PAVERS
- PROPOSED CROSSWALK
- PROPOSED LOADING ZONE

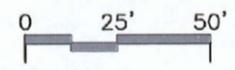

MILONE & MACBROOM®
 Engineering
 Landscape Architecture
 and Environmental Science
 99 Realty Drive
 Cheshire, Connecticut 06410
 (203) 271-1773 Fax: (203) 272-9733
 www.miloneandmacbroom.com

REVISIONS

NO.	DATE	DESCRIPTION
1	FEB. 16, 2008	
2	MARCH 27, 2008	

ROADWAY IMPROVEMENTS @ BROAD, EASY AND SOUTH BEACH STREET
 DOWNTOWN CIRCULATION AND FERRY
 ACCESS IMPROVEMENT STUDY
 NANTUCKET, MASSACHUSETTS

MRA	TMM	MRA
DESIGNED	DRAWN	CHECKED
SCALE: 1" = 50'		
DATE: JAN. 29, 2008		
PROJECT NO. 2967-04		

FIG.-13

SHEET NO.