
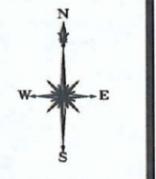


Drawing: H:\2967-04\DWG\CURRENT\_LAYOUT\DWG Layout\_T014.dwg

Plotted by: T0004 On this date: Fri, 2008 March 28 - 8:59am

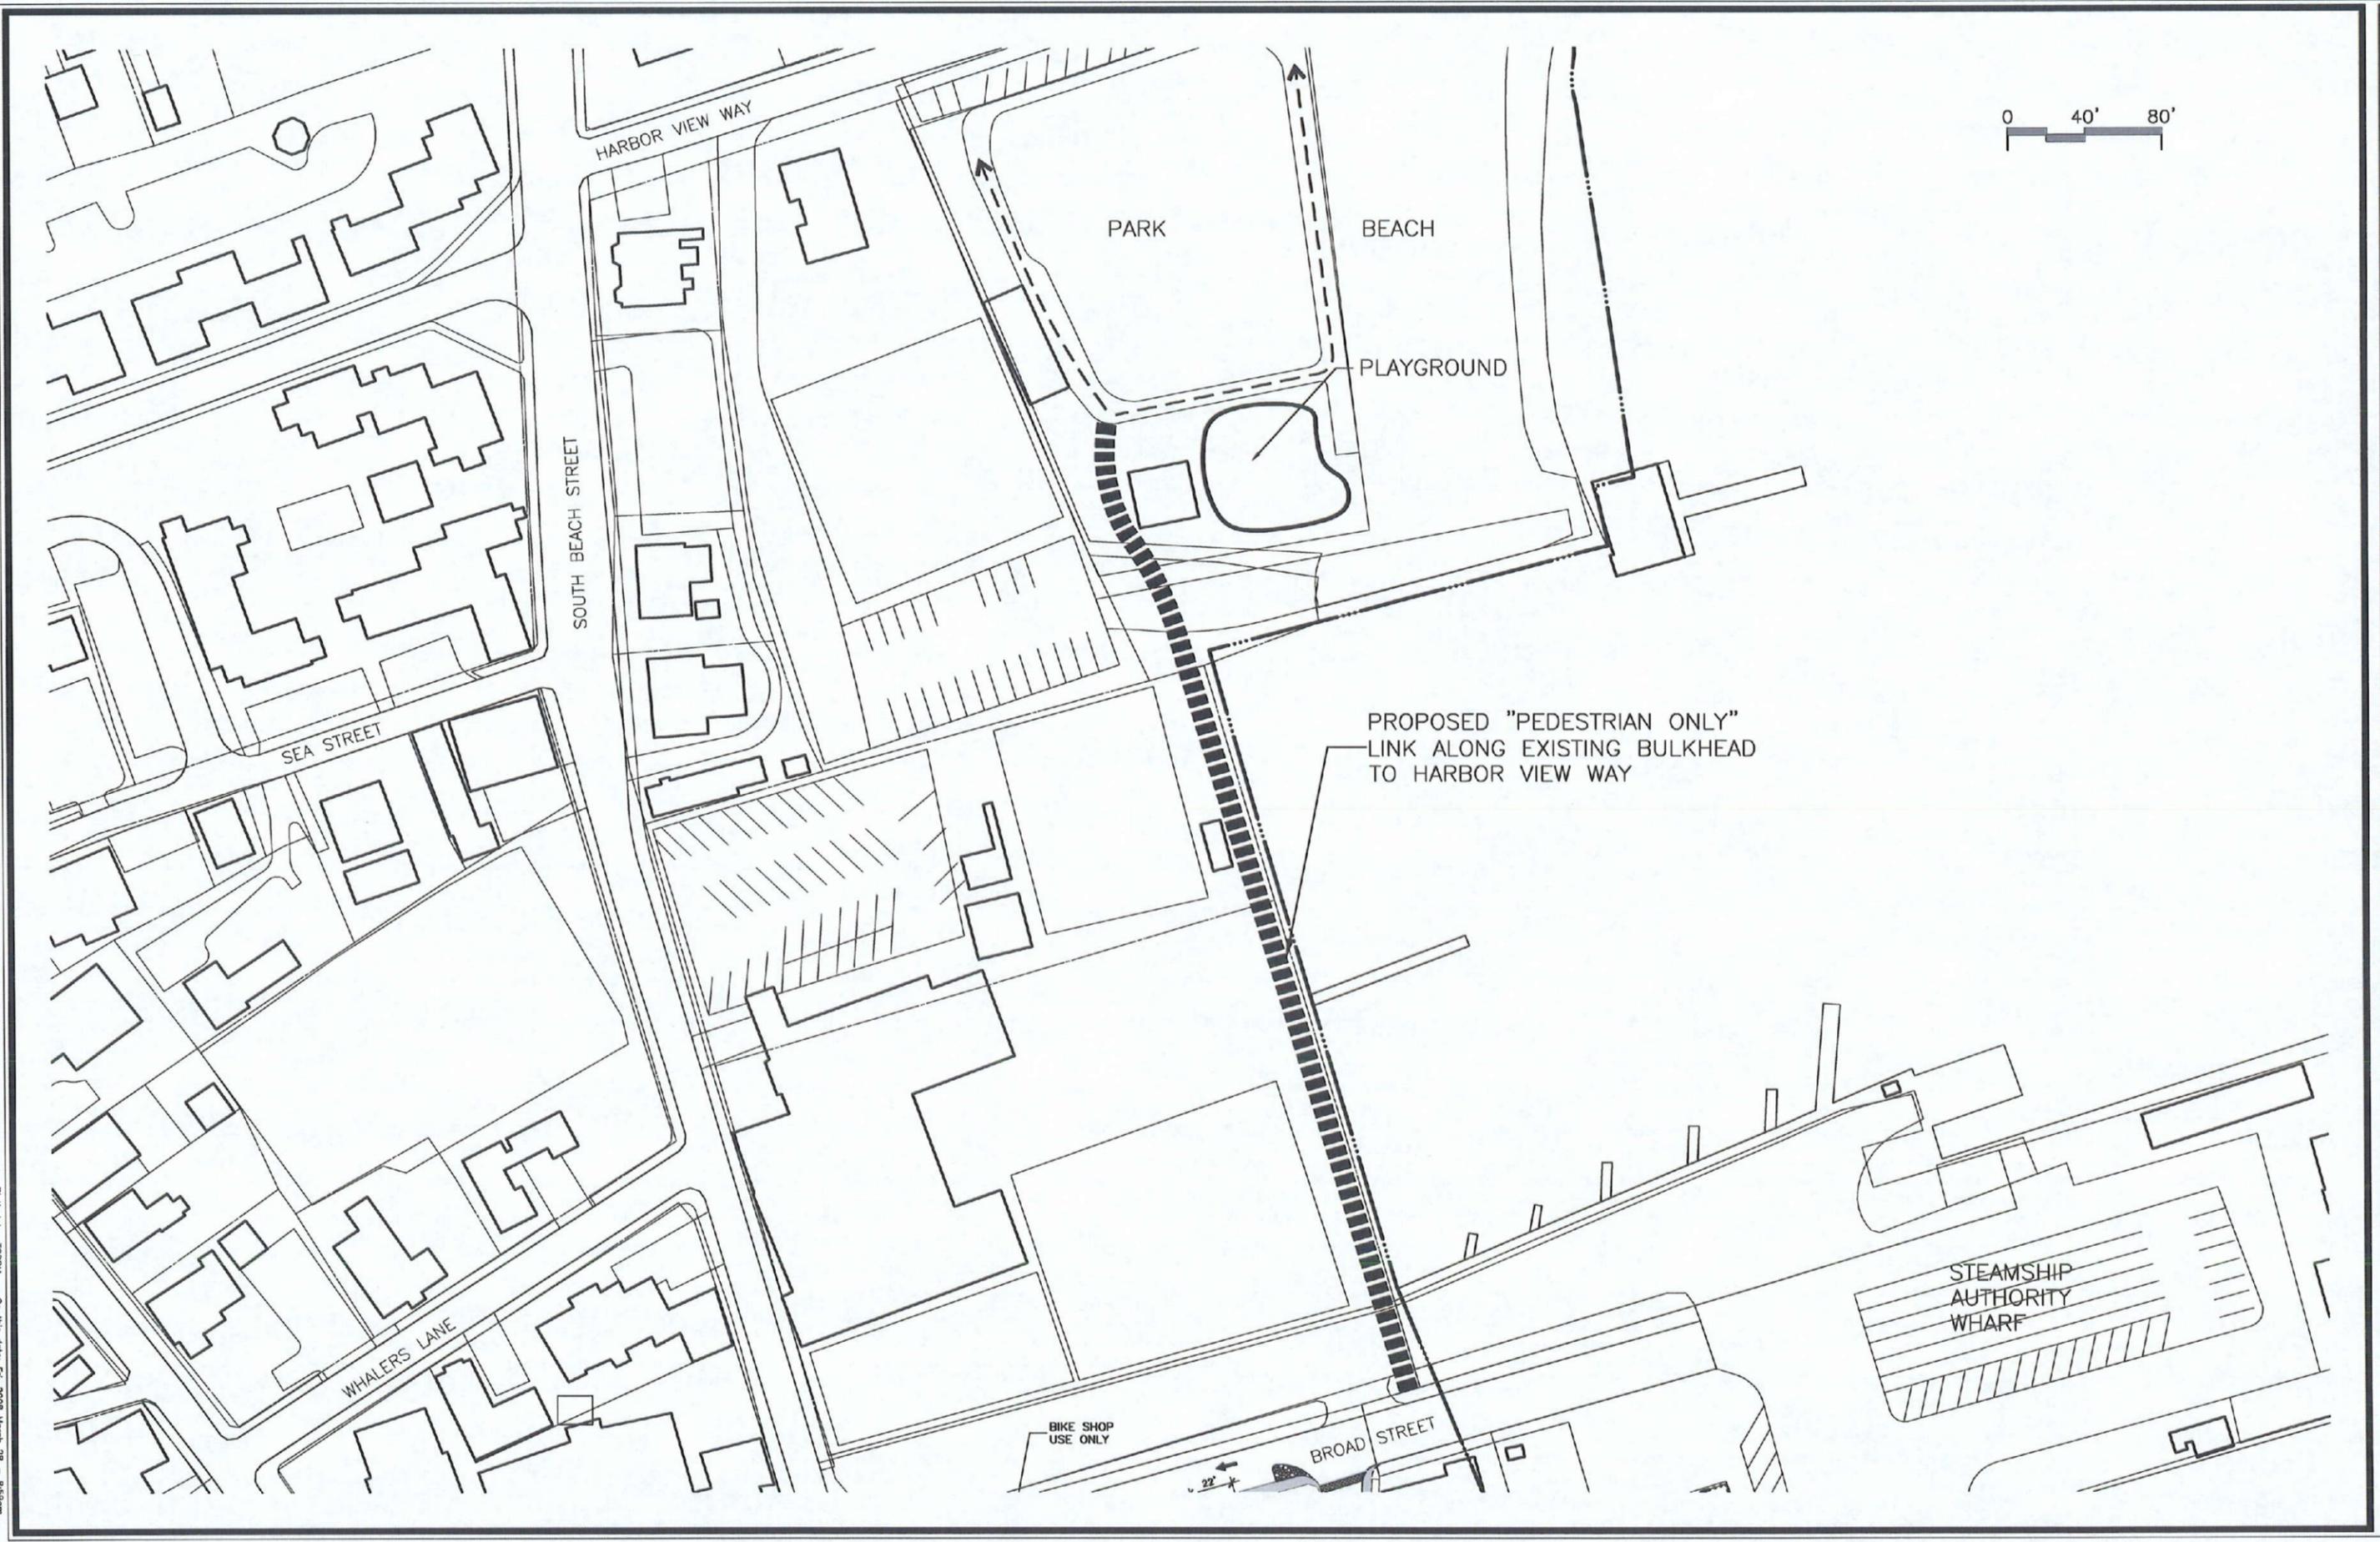

Engineering  
Landscape Architecture  
and Environmental Science

**MILONE & MACBROOM®**  
99 Realty Drive  
Cheshire, Connecticut 06410  
(203) 271-1773 Fax (203) 272-9733  
www.miloneandmacbroom.com

REVISIONS


PEDESTRIAN ONLY CONNECTION - BROAD STREET TO HARBOR VIEW WAY

DOWNTOWN CIRCULATION AND FERRY  
ACCESS IMPROVEMENT STUDY

NANTUCKET, MASSACHUSETTS

MRA DESIGNED	TMM DRAWN	MRA CHECKED
SCALE 1" = 80'		
DATE FEB. 18, 2008		
PROJECT NO. 2967-04		

**FIG.-14**

SHEET NO.