



09.02.21

H.D.C. Submission

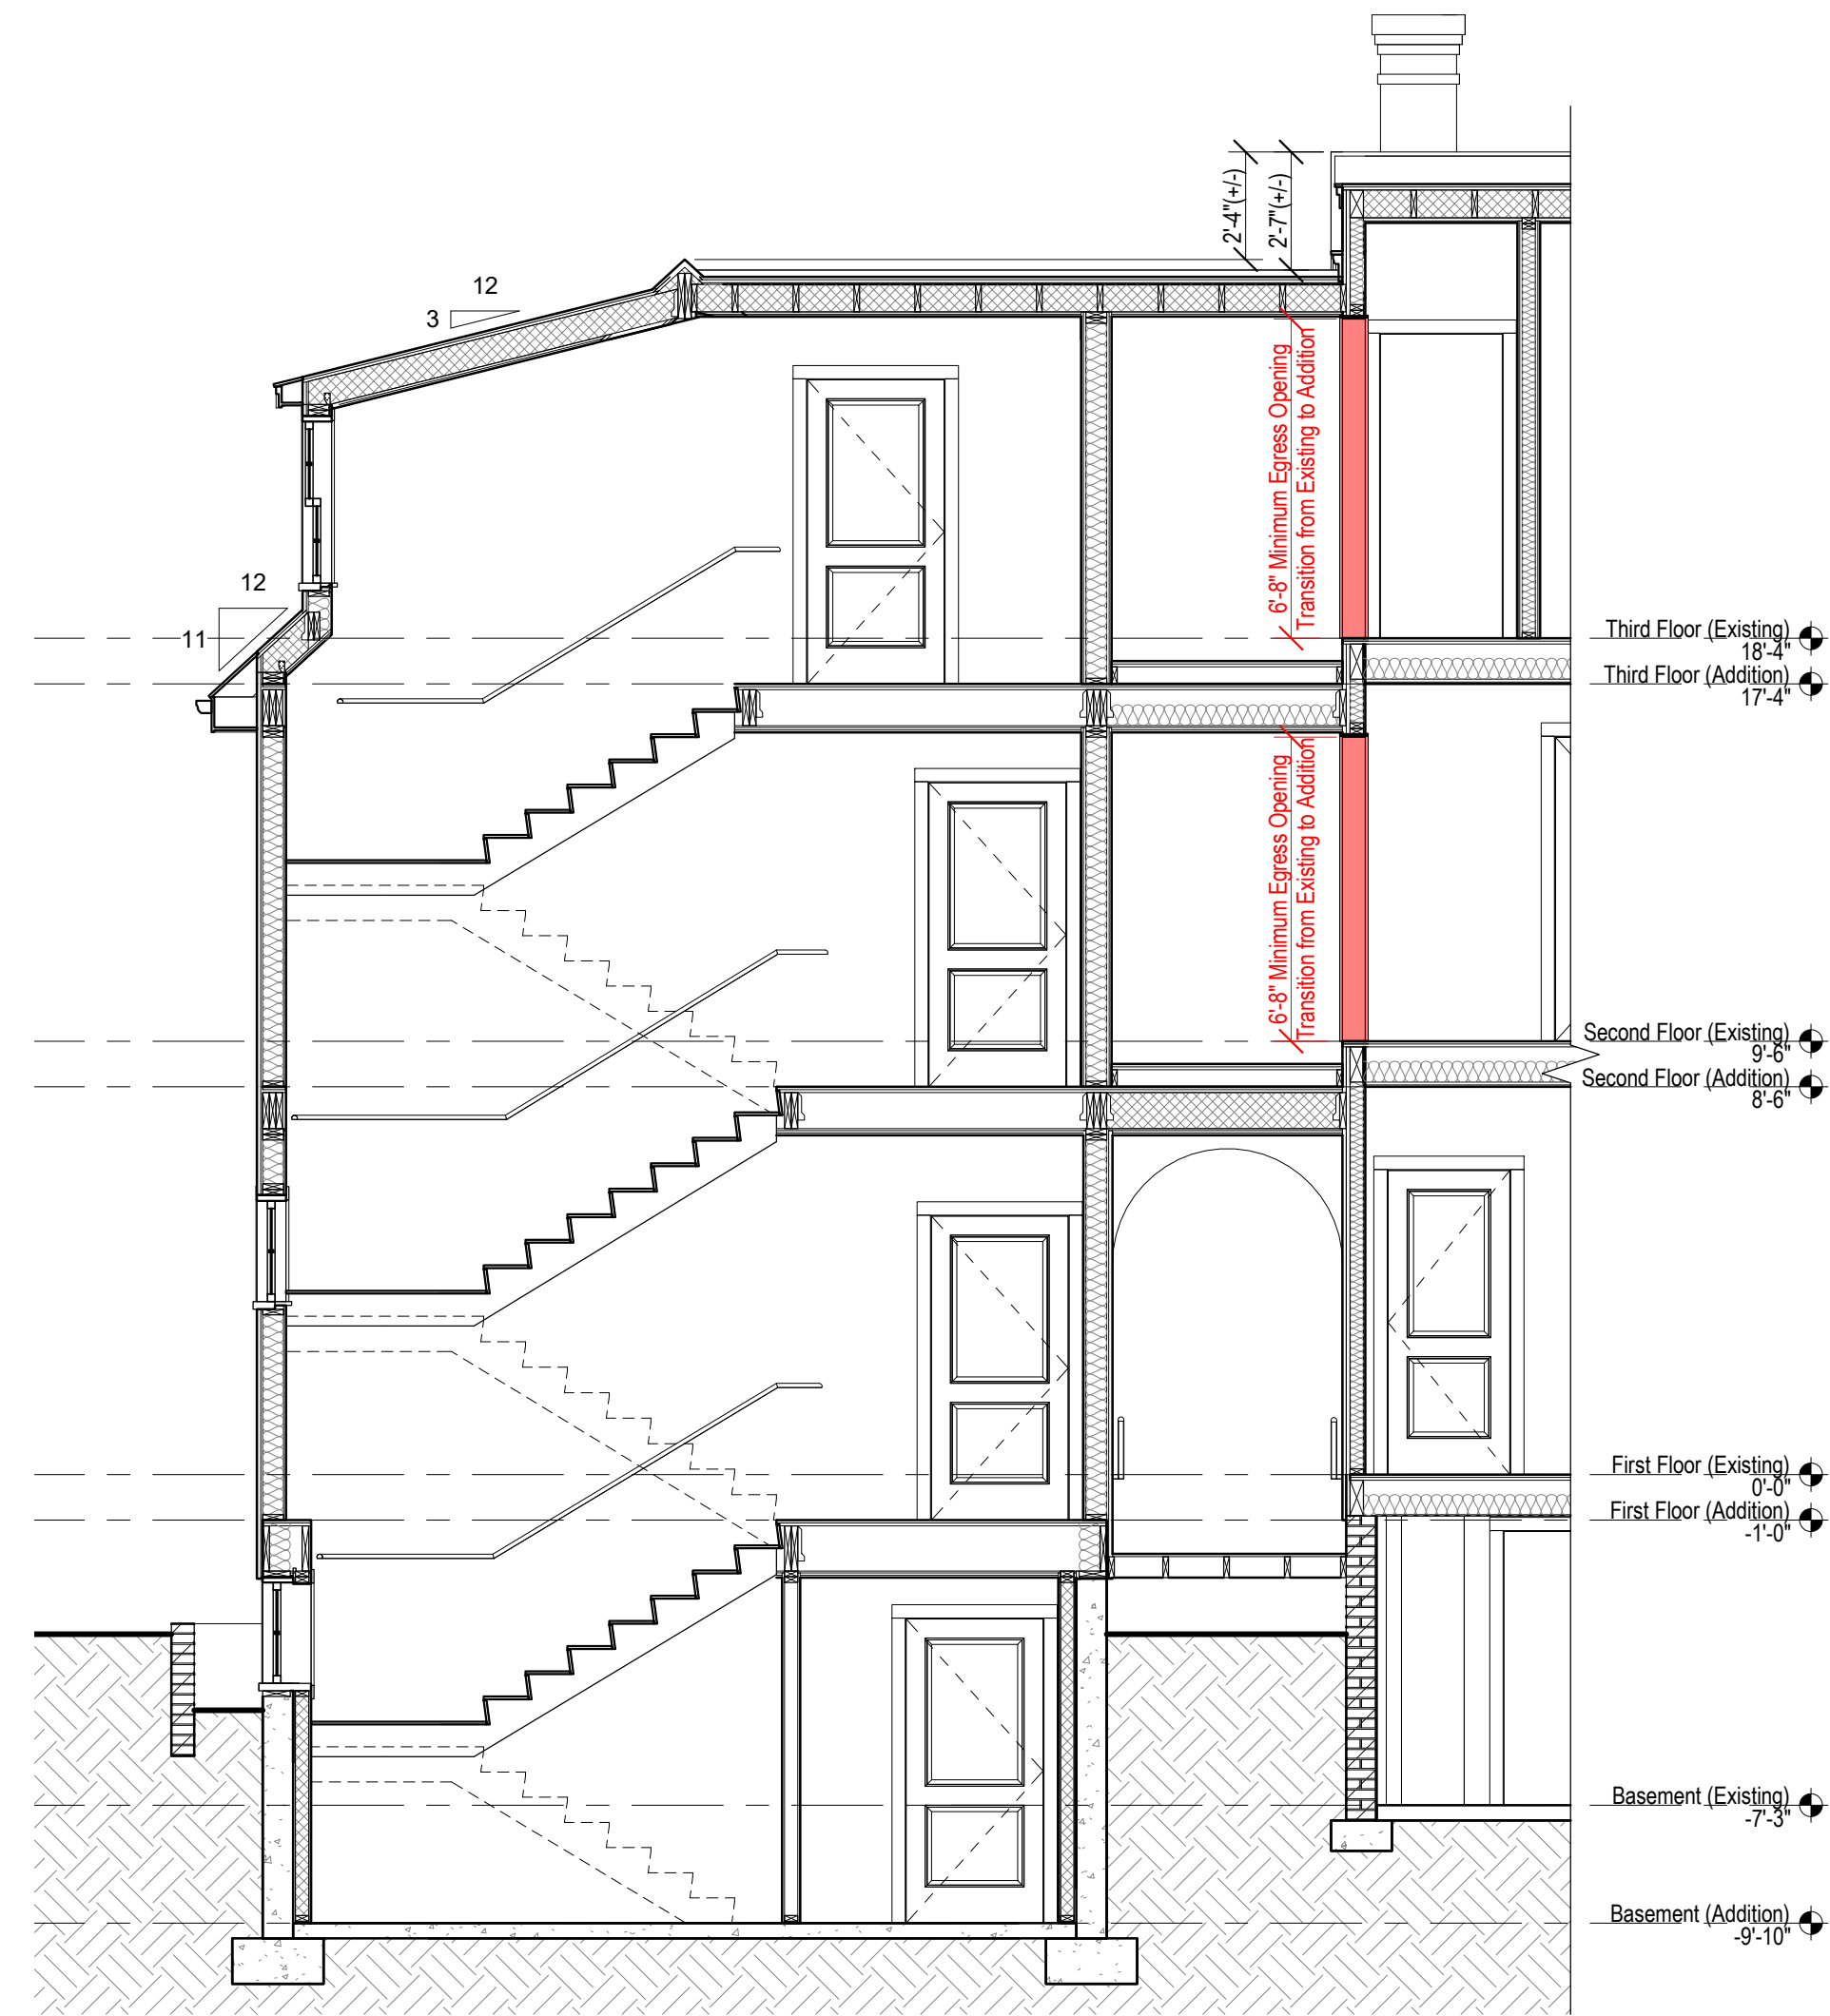

1 Building Section A
1/4" = 1'-0"

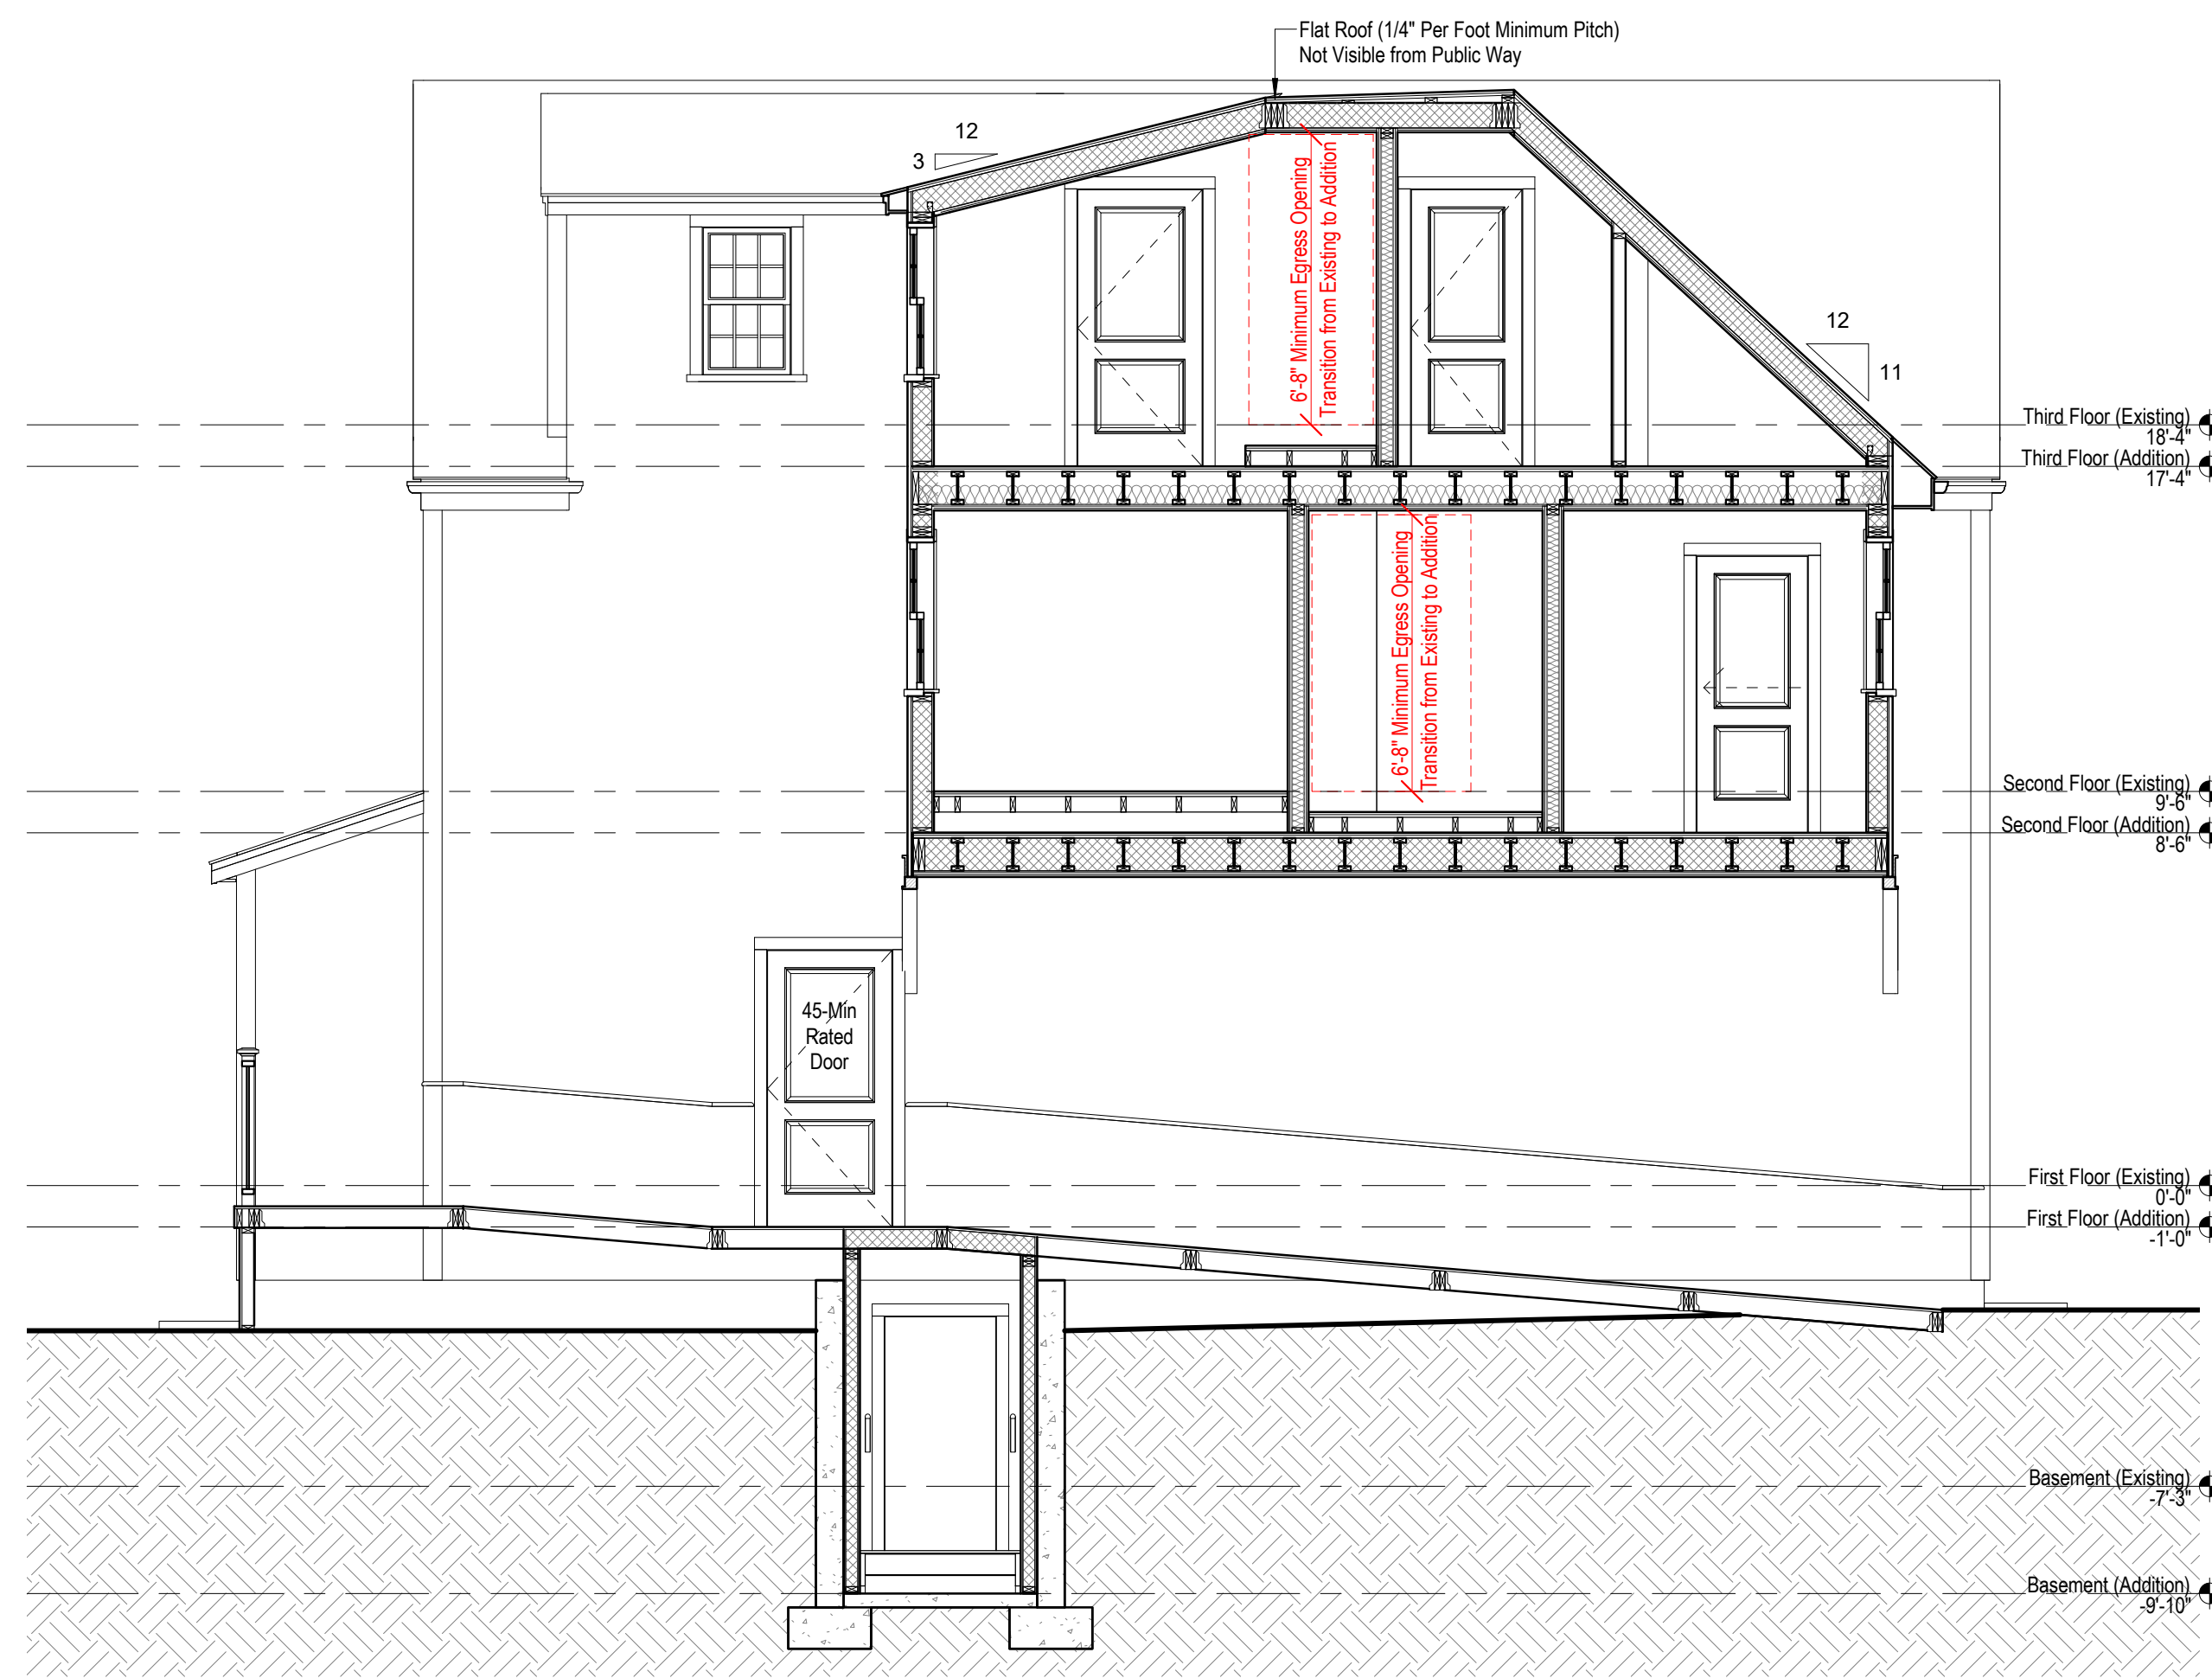

2 Building Section B
1/4" = 1'-0"

2115

Addition & Alteration

2 Chestnut Street
Nantucket, MA 02554



DWD ENGINEERING, INC.

5 MICHAEL ROAD EAST BRIDGEWATER, MA 02333
(508) 378-9600
dwd@dweng.com

Site Information

| | |
|----------------------|------------------------|
| Map & Parcel: | 42.3.1/69 |
| Current Zoning: | CTD |
| Minimum Frontage: | 35 ft. |
| Front Setback: | 0 ft. |
| Side/Rear Setback: | 0 ft. / 5 ft. |
| Lot Size: | 3,641 s.f. (+/-) |
| Min. Lot Size: | 3,750 s.f. (+/-) |
| Allowable G.C.: | 75% / 2,730 s.f. (+/-) |
| Existing G.C.: | 1,923 s.f. (+/-) |
| Proposed G.C.: | 192 s.f. (+/-) |
| Total Proposed G.C.: | 2,115 s.f. (+/-) |

**Sheet Index -
Architectural & Structural**

SHEET INDEX

| | |
|-------|---------------------|
| A.0.1 | Cover Sheet |
| A.1.1 | First Floor Plan |
| A.1.2 | Second Floor Plan |
| A.1.3 | Third Floor Plan |
| A.2.1 | Exterior Elevations |
| A.2.2 | Exterior Elevations |

Revisions

Building Sections

THESE DRAWINGS AND THE DESIGNS THEY ILLUSTRATE ARE THE SOLE PROPERTY OF EMERITUS DEVELOPMENT LTD. AND MAY NOT BE USED IN WHOLE OR IN PART WITHOUT WRITTEN AUTHORIZATION OF EMERITUS DEVELOPMENT LTD.
DRAWINGS THAT ARE NOT CLEARLY LABELED "FOR CONSTRUCTION" SHOULD NOT BE USED FOR CONSTRUCTION OR FOR PURCHASING WITHOUT THE EXPRESS WRITTEN CONSENT OF THE PRINCIPAL OR THE DESIGNATED PROJECT MANAGER.

A.3.1
2115