



MAP 75
PARCEL 145



ACK CHUCK HOLLOW RD LLC- PROPOSED CABANA
15 CHUCKHOLLOW RD
8-29-23



LEFT (WEST)

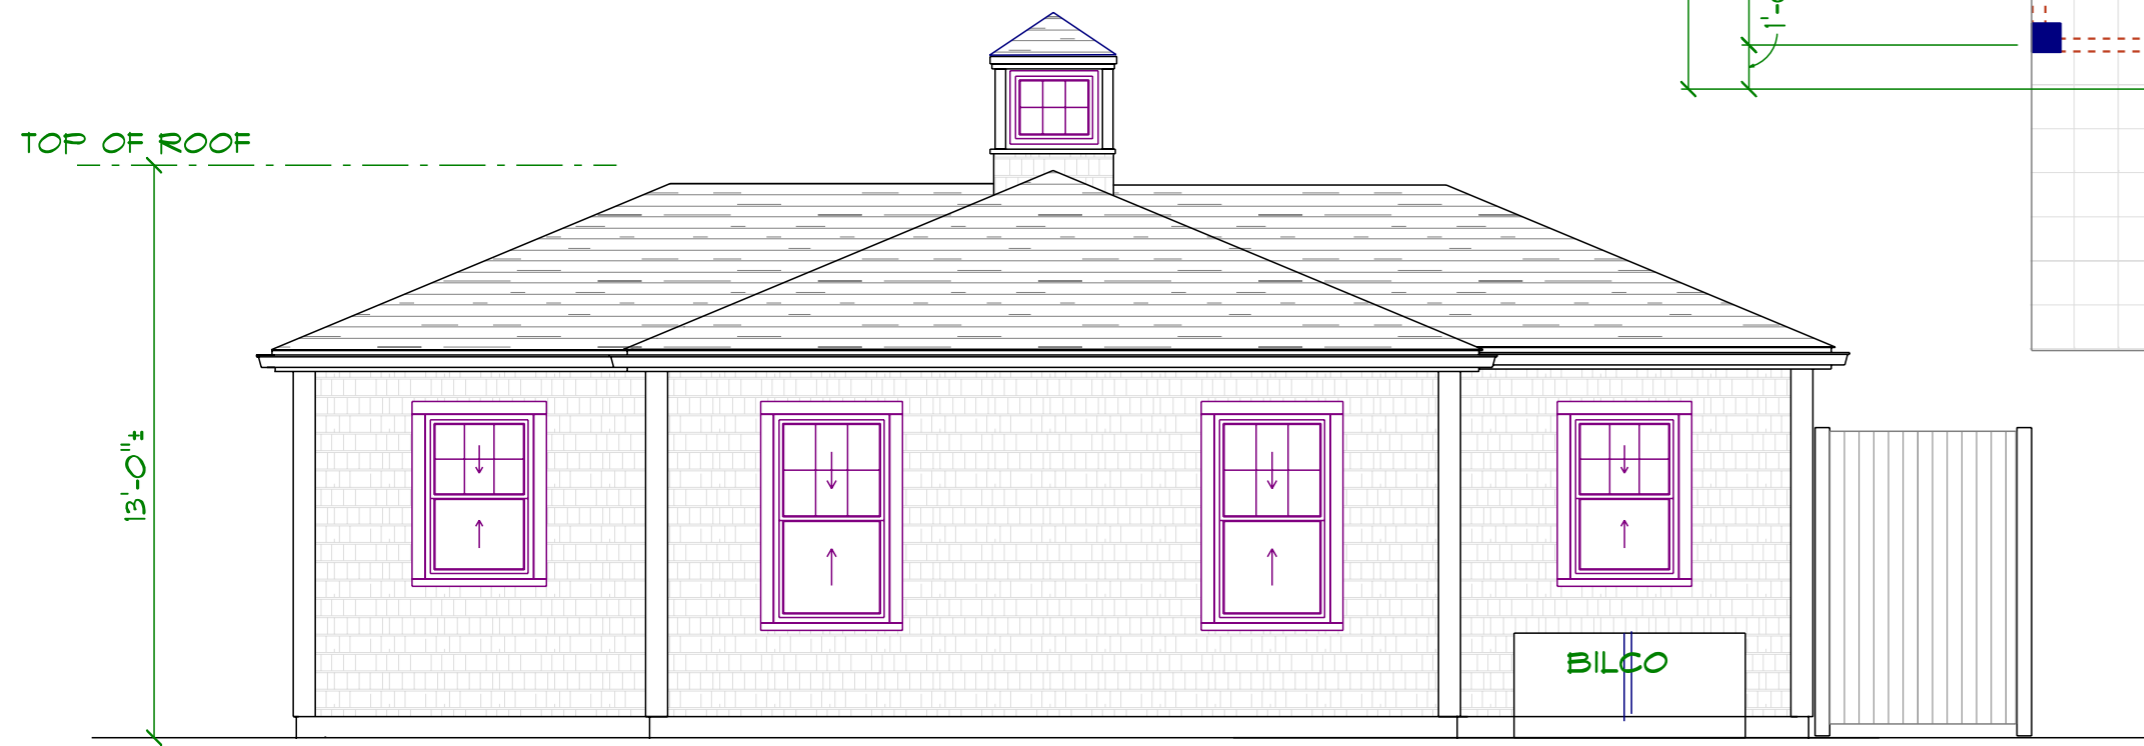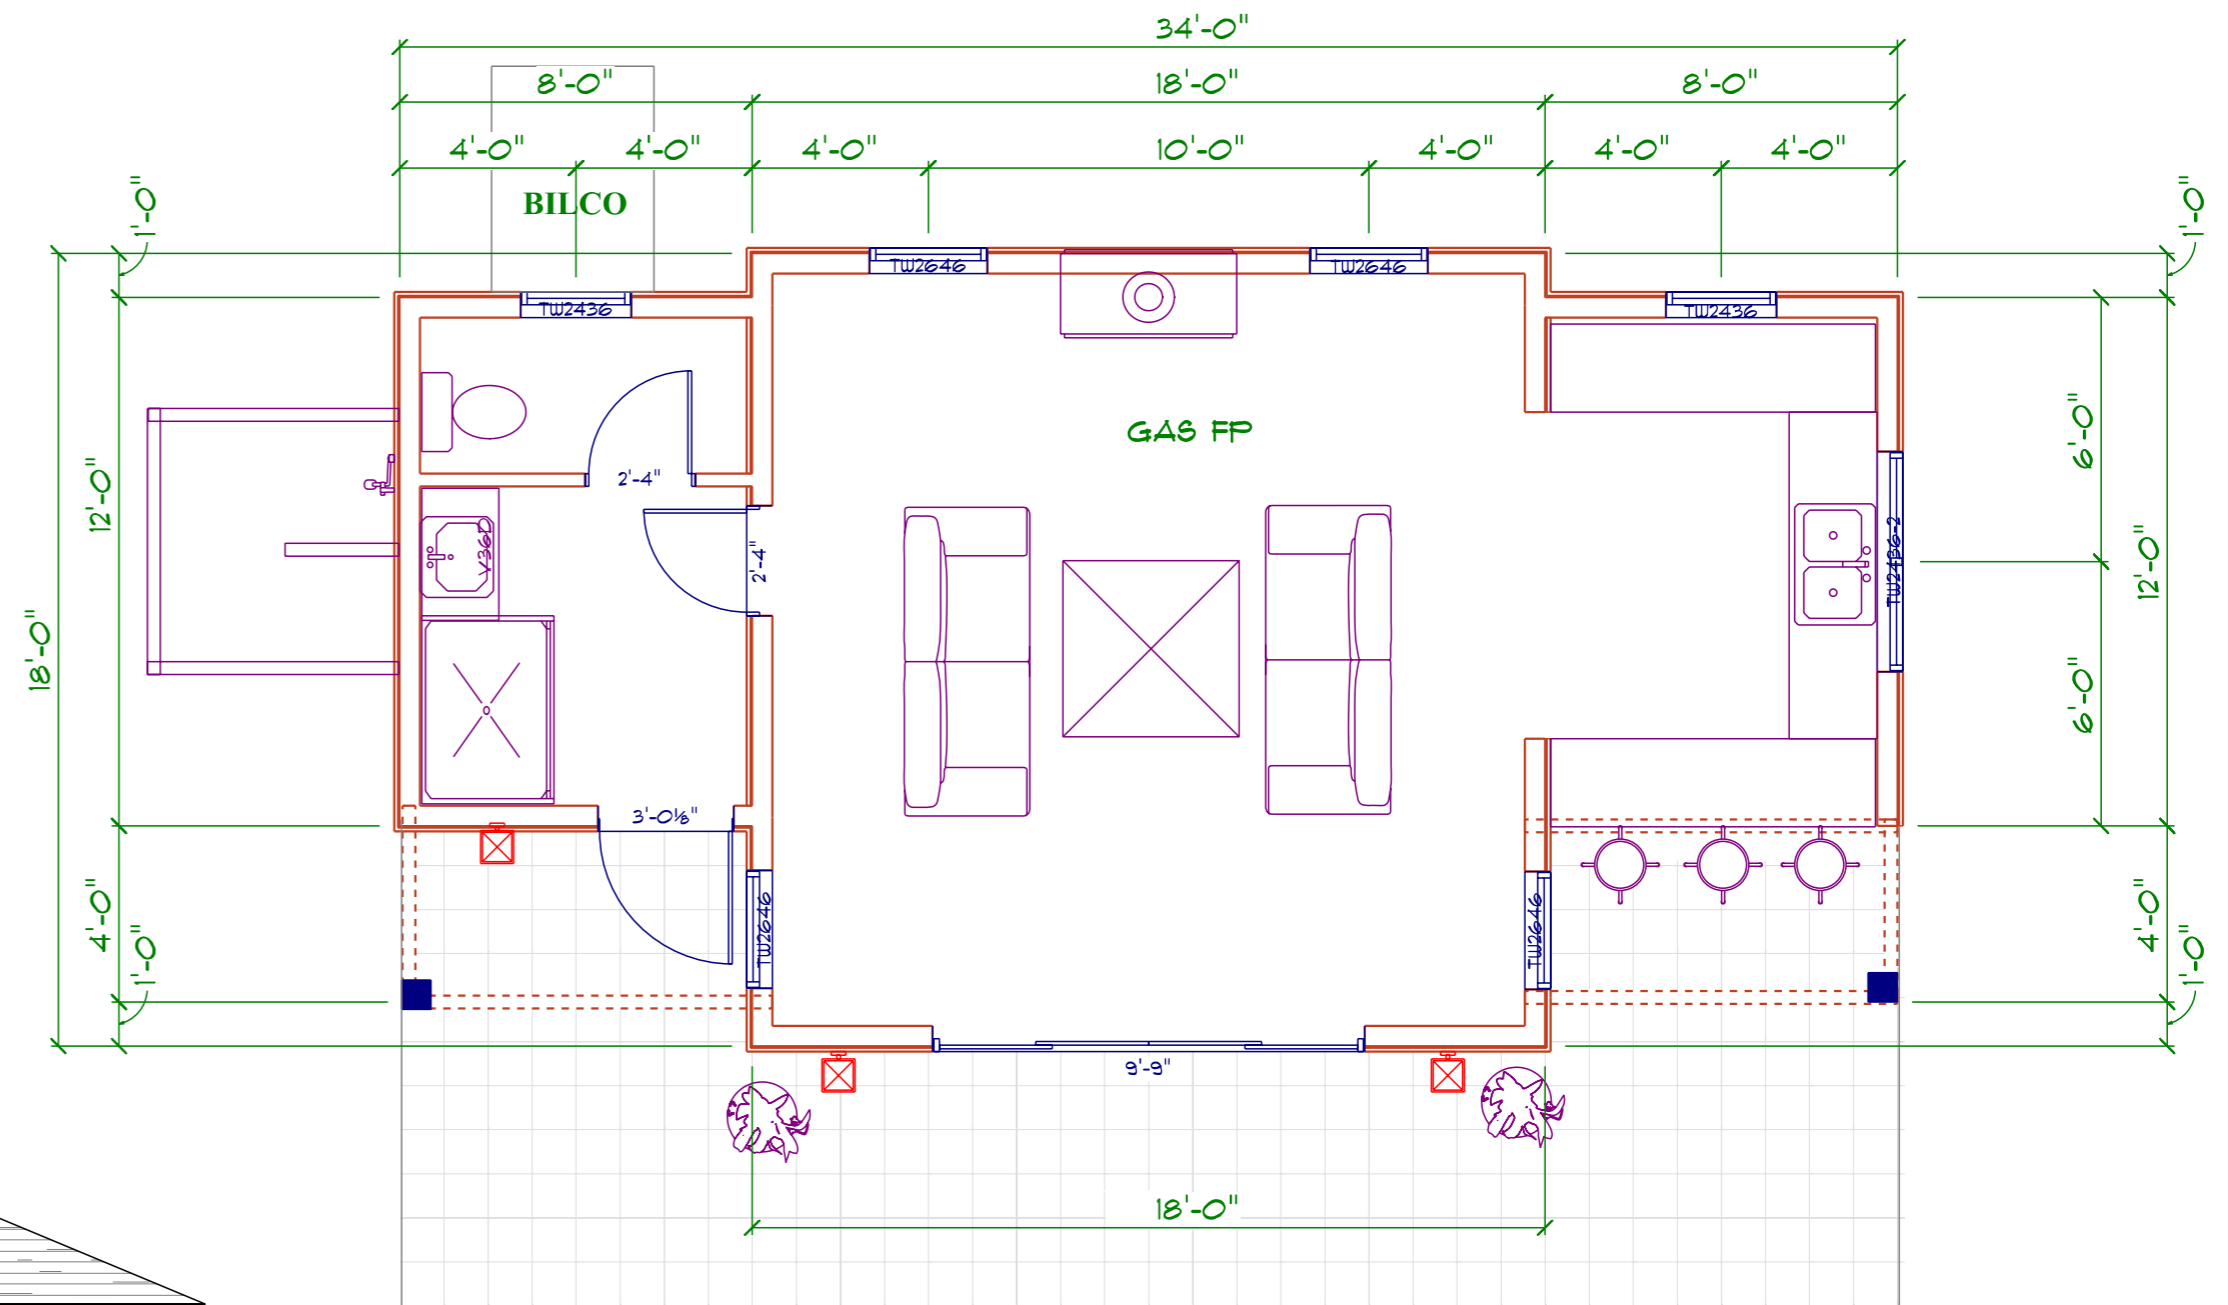

REAR (NORTH)



FRONT (SOUTH)



RIGHT (EAST)



EXISTING POOL AND HARDSCAPE

ACK CHUCK HOLLOW RD LLC- PROPOSED CABANA

**15 CHUCKHOLLOW RD
8-29-23**

