



Drawing: H1-2967-04-DWG-CURRENT LAYOUT.DWG Layout: Tab: 12

Printed by: TDDM On this date: Wed, 29 Jan 2008 4:25:50pm

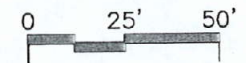

LEGEND	
	PROPOSED SIDEWALK WIDENING (281 SF ADDITIONAL SIDEWALK)
	PROPOSED CROSSWALK
	PROPOSED LOADING ZONE

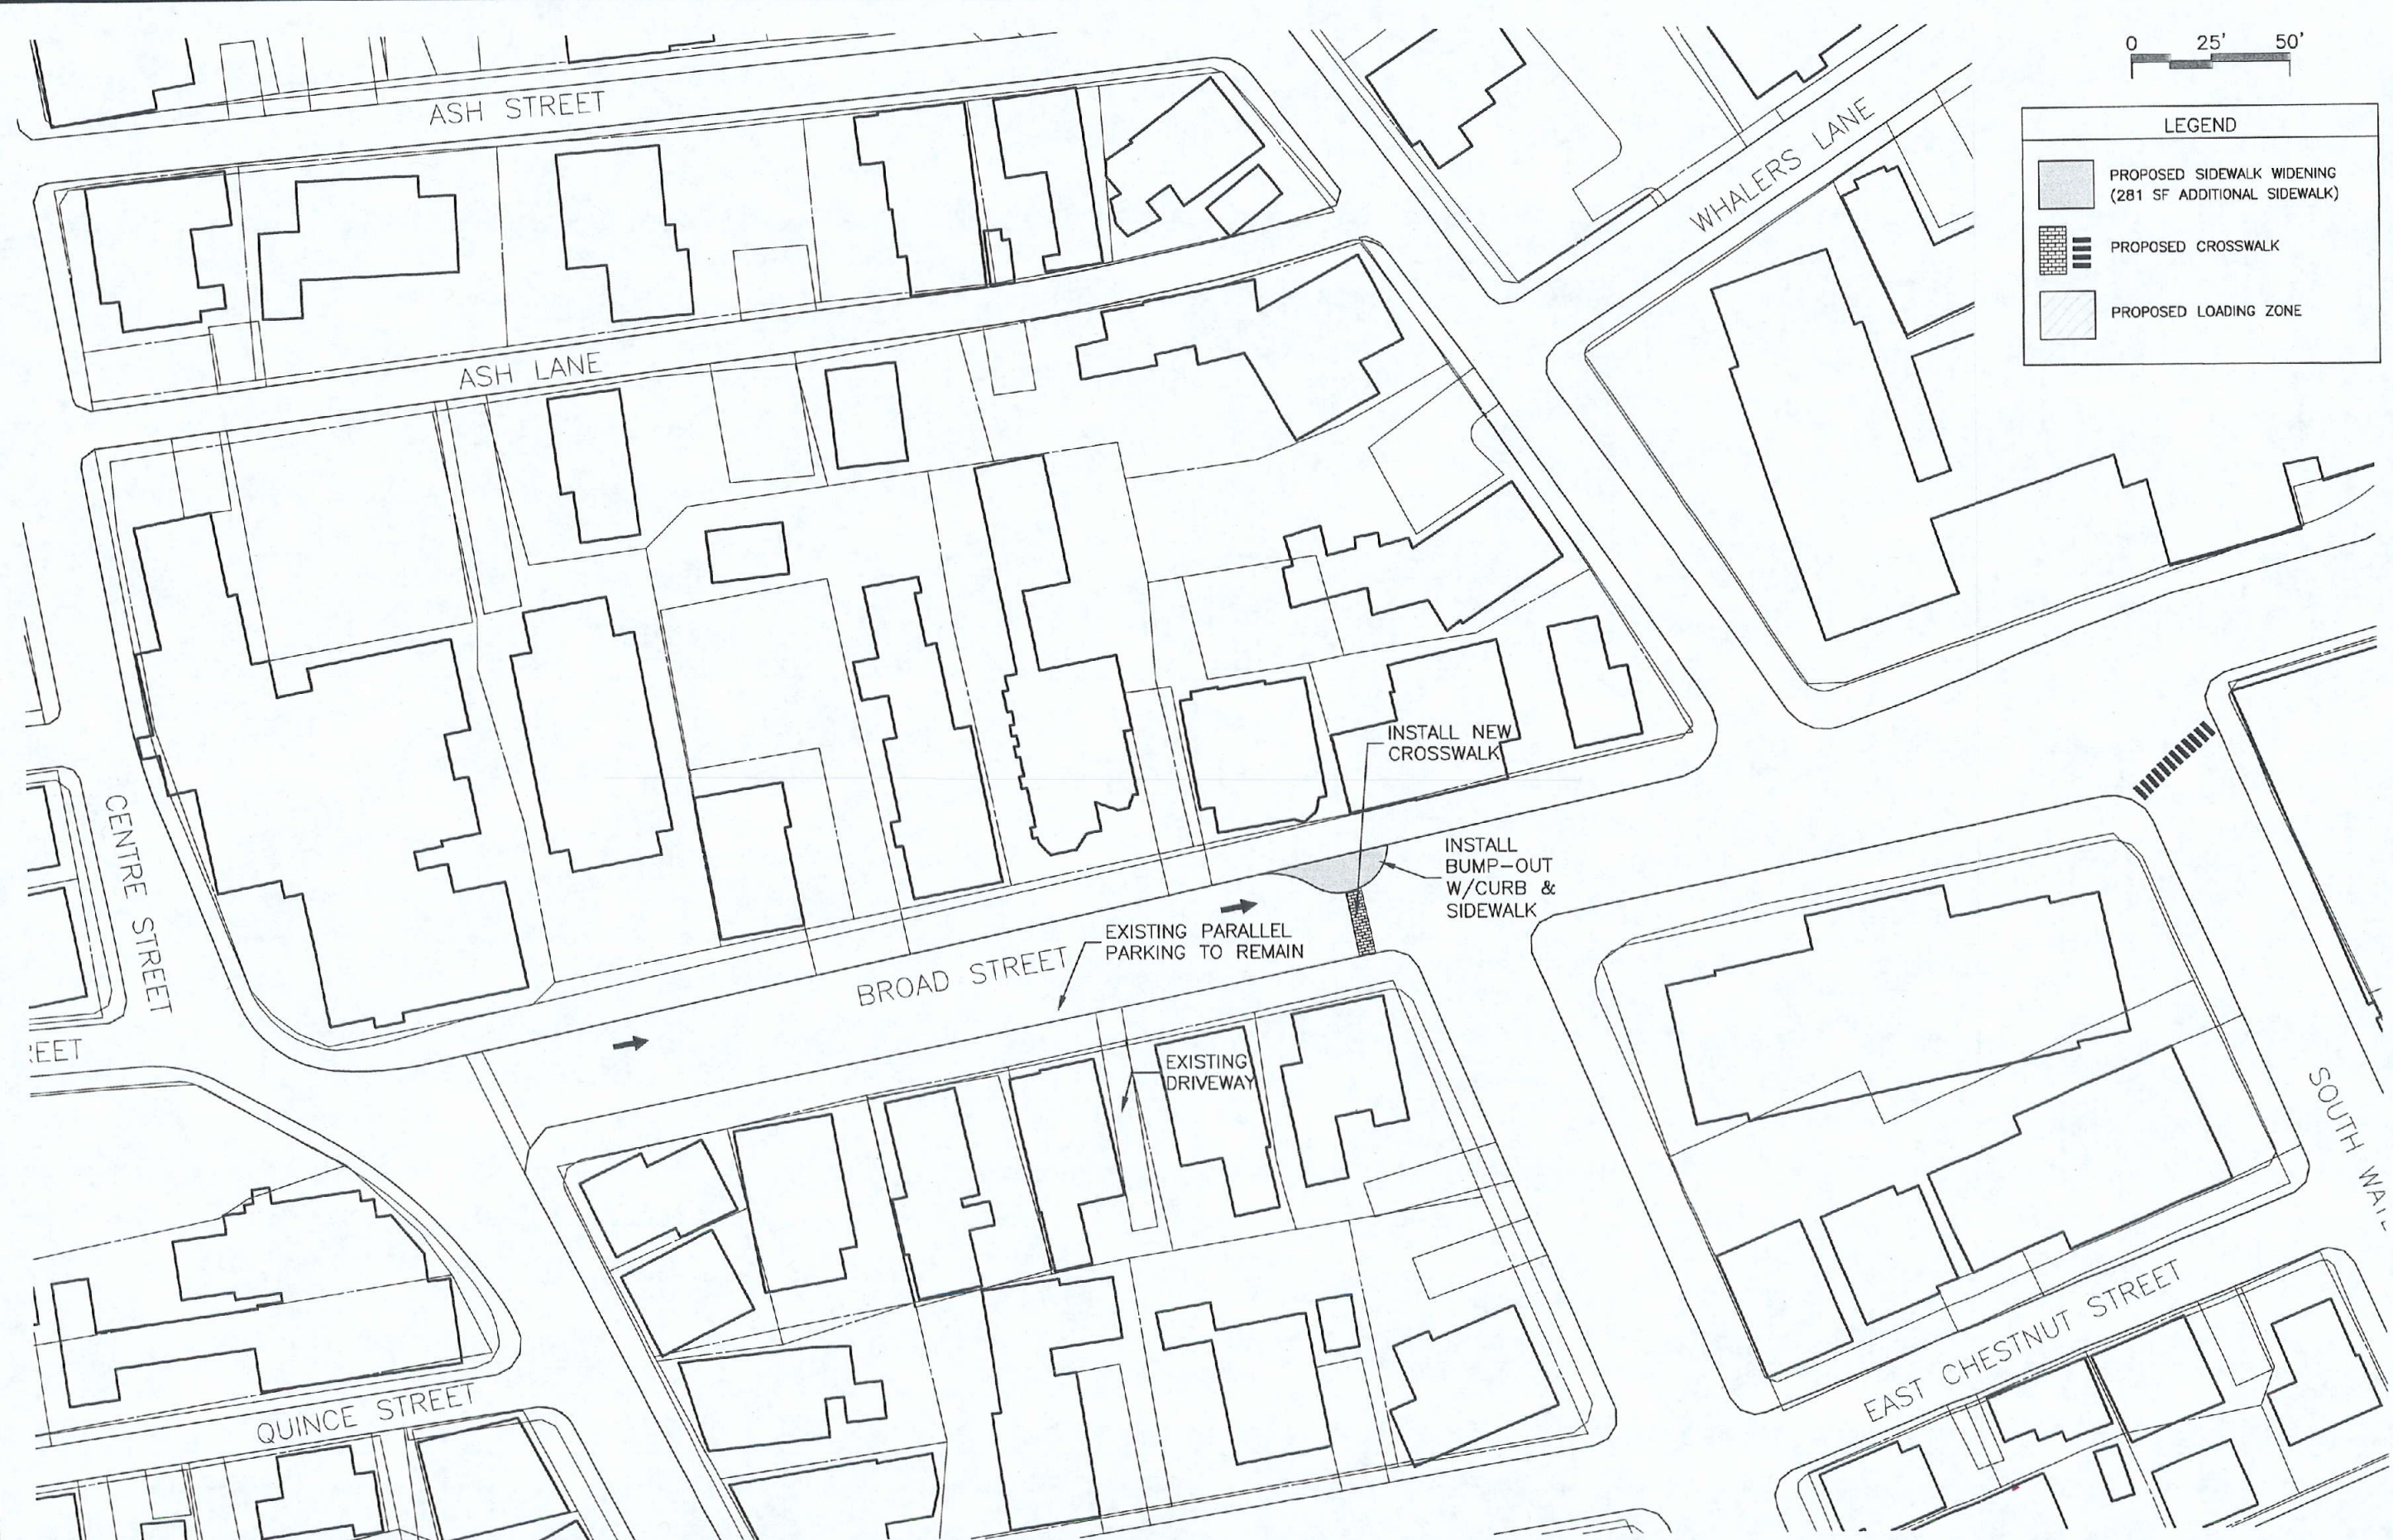

MILONE & MACBROOM®
 Engineering, Architecture, Landscape Architecture, and Environmental Science
 99 Realty Drive
 Cheshire, Connecticut 06410
 (203) 271-1773 Fax: (203) 272-9733
 www.miloneandmacbroom.com

REVISIONS	
FEB. 18, 2008	
MARCH 27, 2008	

ROADWAY IMPROVEMENTS @ BROAD STREET
 DOWNTOWN CIRCULATION AND FERRY ACCESS IMPROVEMENT STUDY
 NANTUCKET, MASSACHUSETTS

MRA	TMM	MRA
DESIGNED	DRAWN	CHECKED
SCALE: 1" = 50'		
DATE: JAN. 29, 2008		
PROJECT NO. 2967-04		

FIG.-12
 SHEET NO.