
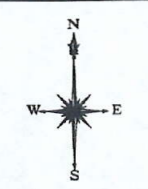
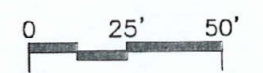


Drawing: H:\2967-04\DWG\CURRENT\LA\0111.DWG Layout: 10a.rvt
 Printed by: 1003M On the date: Thu, 28 Feb 2008 April 3 - 10:07am

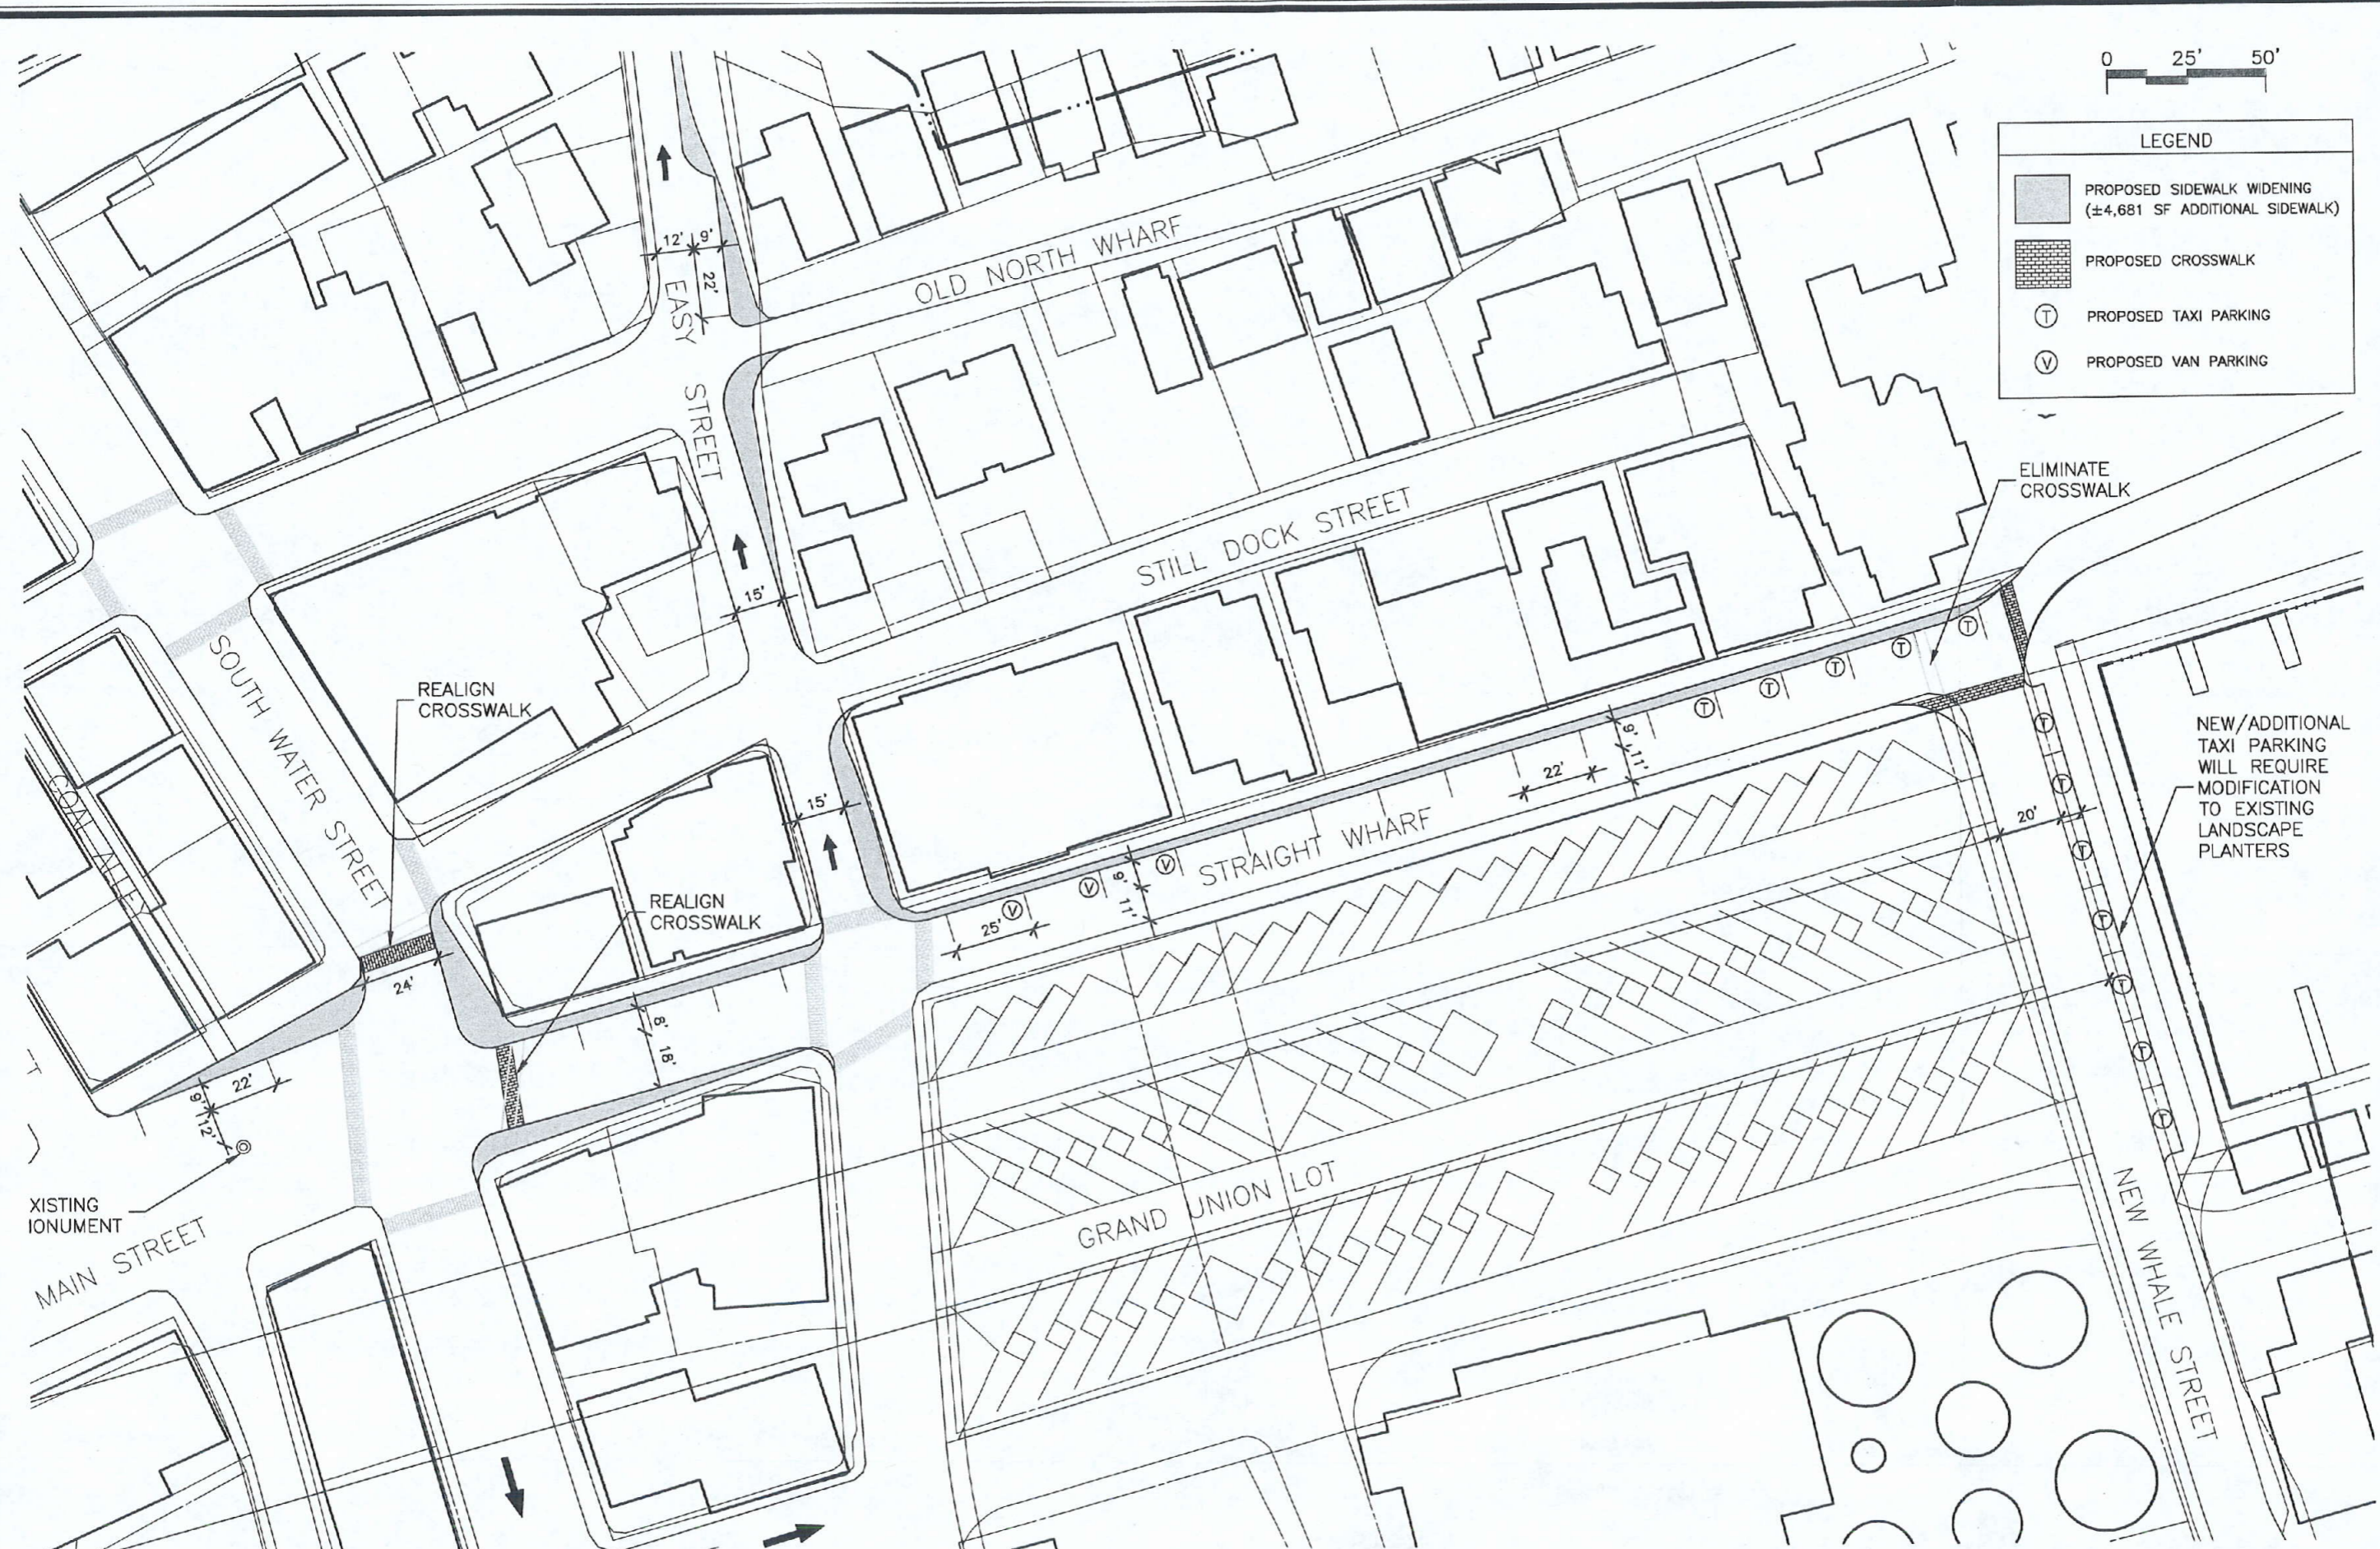

LEGEND	
	PROPOSED SIDEWALK WIDENING (±4,681 SF ADDITIONAL SIDEWALK)
	PROPOSED CROSSWALK
	PROPOSED TAXI PARKING
	PROPOSED VAN PARKING

Engineering, Architecture
 Landscape Architecture
 and Environmental Science
MILONE & MACBROOM®
 99 Reedy Drive
 Chicopee, Connecticut 06410
 (203) 271-1773 Fax (203) 272-9733
 www.miloneandmacbroom.com

REVISIONS
FEB. 18, 2008
MARCH 27, 2008

ROADWAY IMPROVEMENTS @ STRAIGHT WHARF & NEW WHALE STREET
 DOWNTOWN CIRCULATION AND FERRY
 ACCESS IMPROVEMENT STUDY
 NANTUCKET, MASSACHUSETTS

MRA	TMM	MRA
DESIGNED	DRAWN	CHECKED
SCALE 1" = 50'		
DATE JAN. 29, 2008		
PROJECT NO. 2967-04		

FIG.-11